

W240 N3065 PEWAUKEE ROAD
 PEWAUKEE, WI 53072
 TELE: 262-691-0770

CONSULTANT
 AECOM
 1555 NORTH RIVERCENTER DRIVE
 SUITE 214
 MILWAUKEE, WI 53212
 414.944.6080 tel 414.944.6081 fax
 www.aecom.com

REGISTRATION

ISSUE/REVISION

I/R	DATE	DESCRIPTION



KEY PLAN

PROJECT NUMBER
 60339891

SHEET TITLE
 PLAN & PROFILE SHEET

SHEET NUMBER
 3


Filename: C:\ONEDRIVE\ONEDRIVE - AECOM\DOCUMENTS - SWM REVIEW\PEWAUKEE\22.2 YENCH ROAD DRAINAGE\900_CAD_GIS\910_CAD\913_SHEETS\YENCH RD PLAN P&P.DWG Last saved by: BUETOWA Last Plotted: 2023-09-01

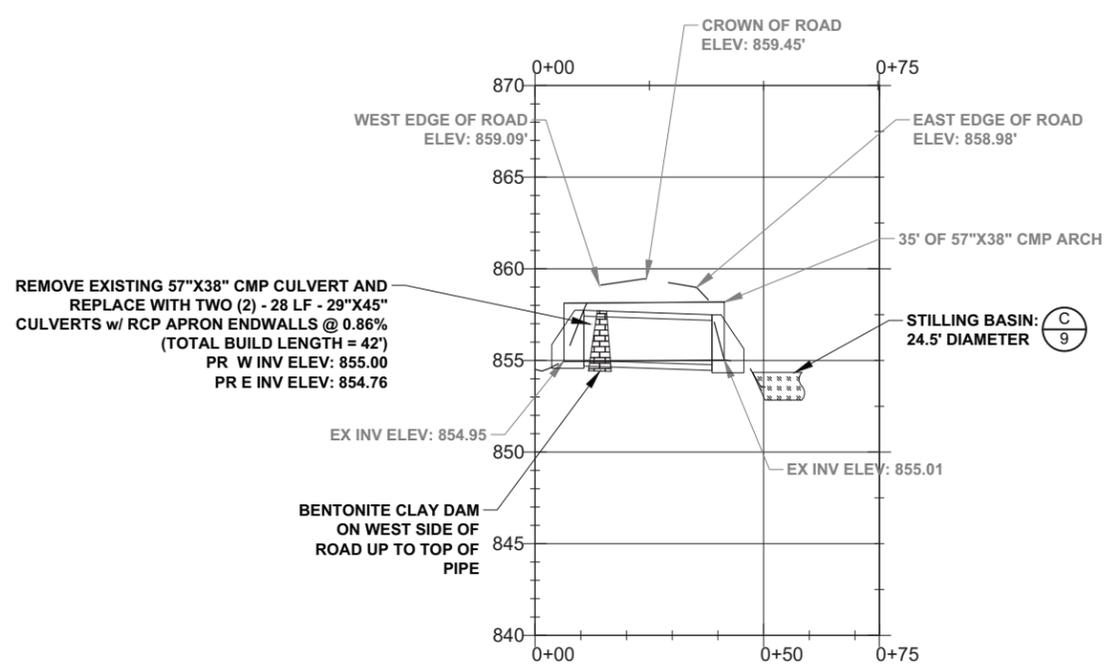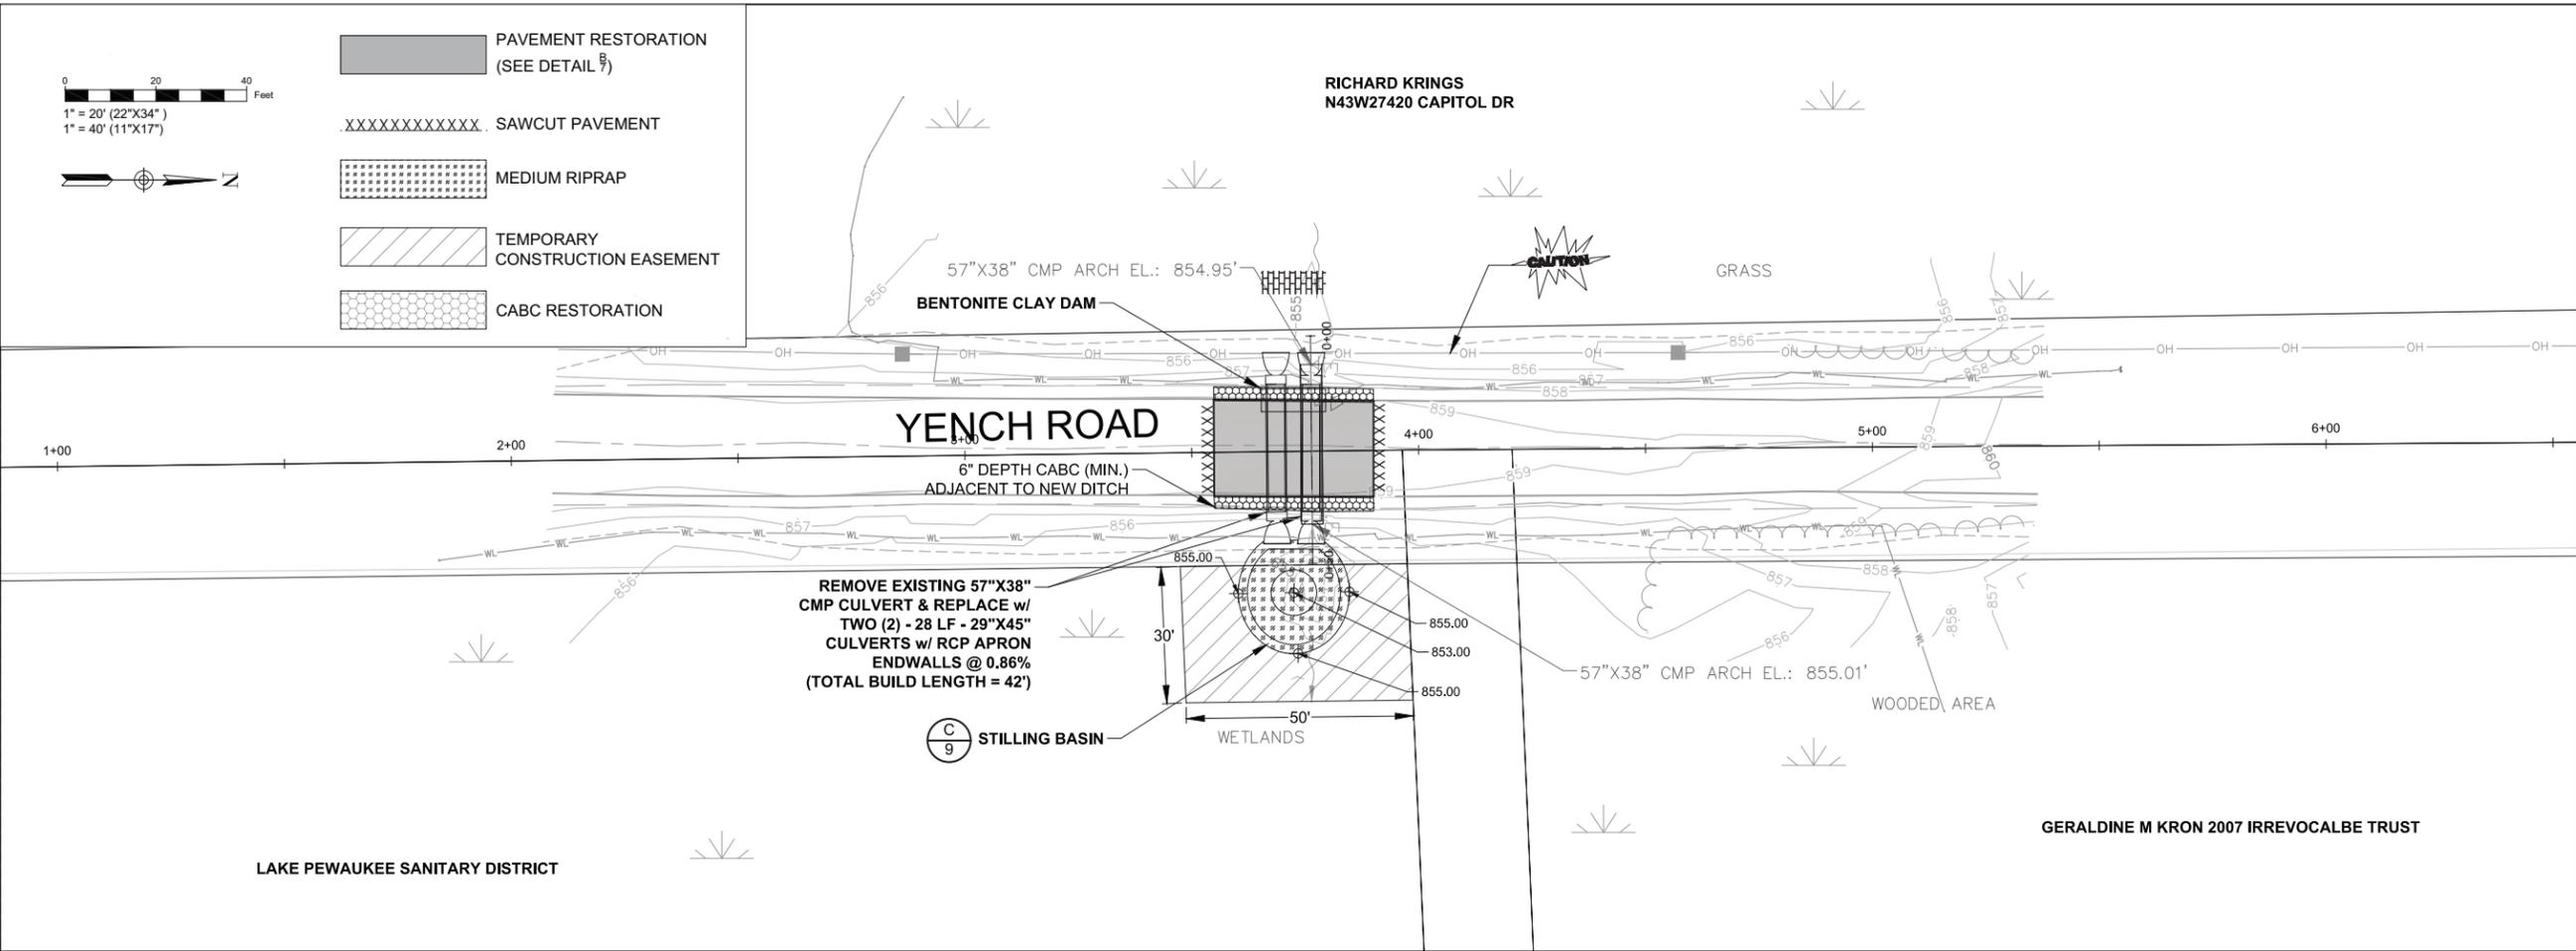

REMOVE EXISTING 57"X38" CMP CULVERT AND REPLACE WITH TWO (2) - 28 LF - 29"X45" CULVERTS w/ RCP APRON ENDWALLS @ 0.86% (TOTAL BUILD LENGTH = 42') PR W INV ELEV: 855.00 PR E INV ELEV: 854.76

BENTONITE CLAY DAM ON WEST SIDE OF ROAD UP TO TOP OF PIPE

STILLING BASIN: 24.5' DIAMETER (C9)

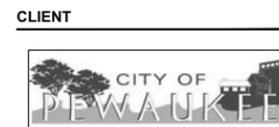

W240 N3065 PEWAUKEE ROAD
 PEWAUKEE, WI 53072
 TELE: 262-691-0770

CONSULTANT
 AECOM
 1555 NORTH RIVERCENTER DRIVE
 SUITE 214
 MILWAUKEE, WI 53212
 414.944.6080 tel 414.944.6081 fax
 www.aecom.com

REGISTRATION

ISSUE/REVISION

I/R	DATE	DESCRIPTION

KEY PLAN

PROJECT NUMBER


60339891

SHEET TITLE


PLAN & PROFILE SHEET

SHEET NUMBER


4

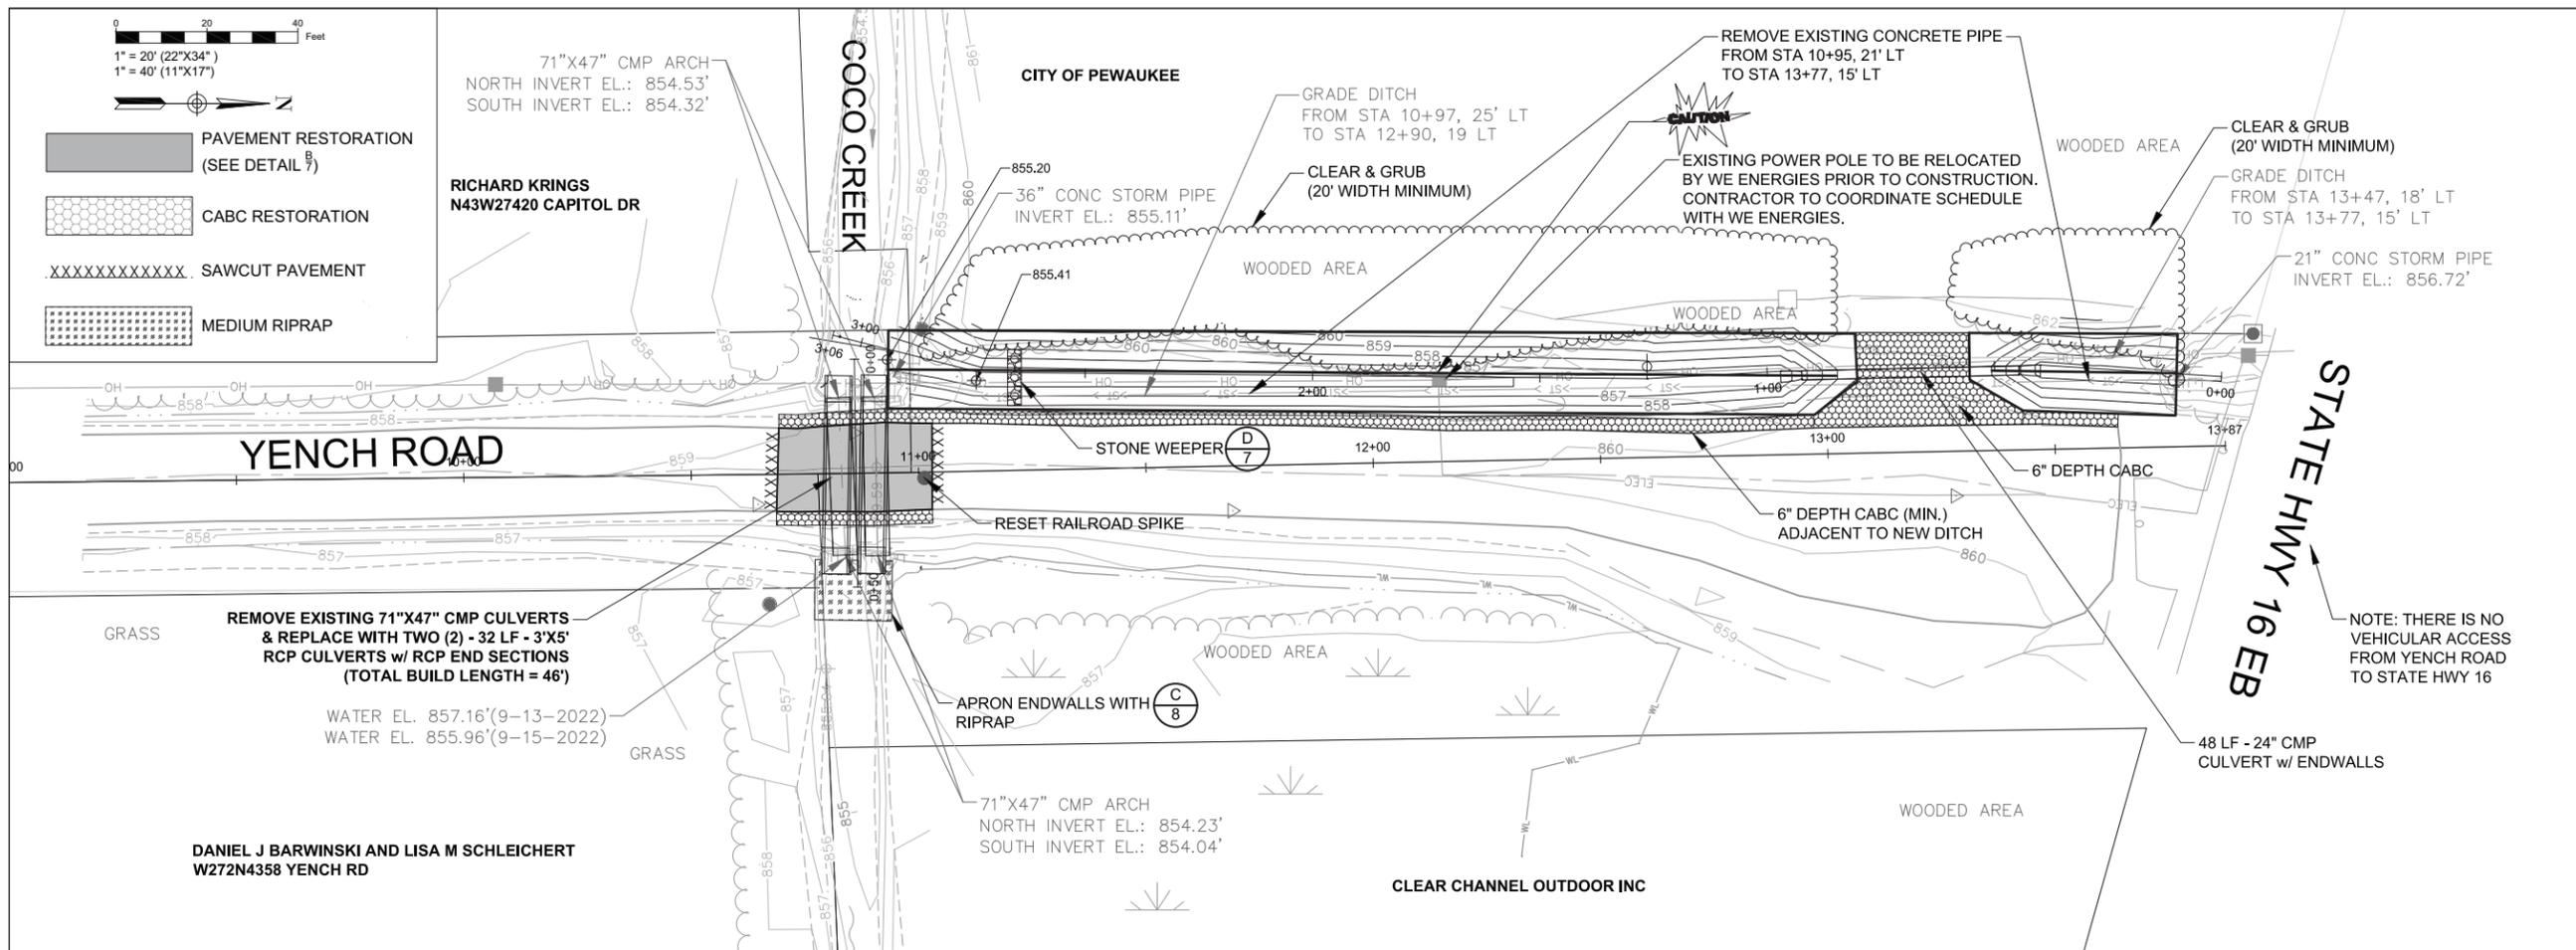


CULVERT DETAIL

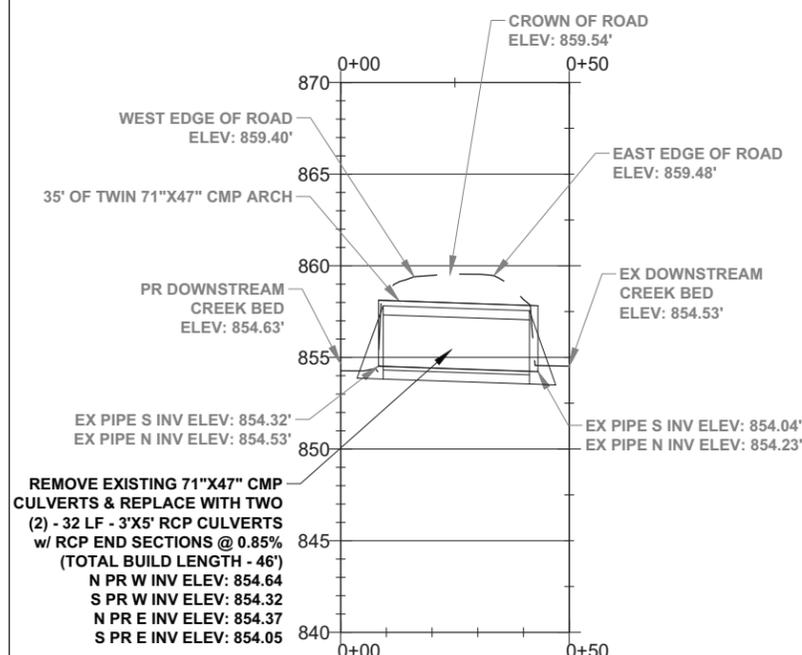

DITCH PROFILE

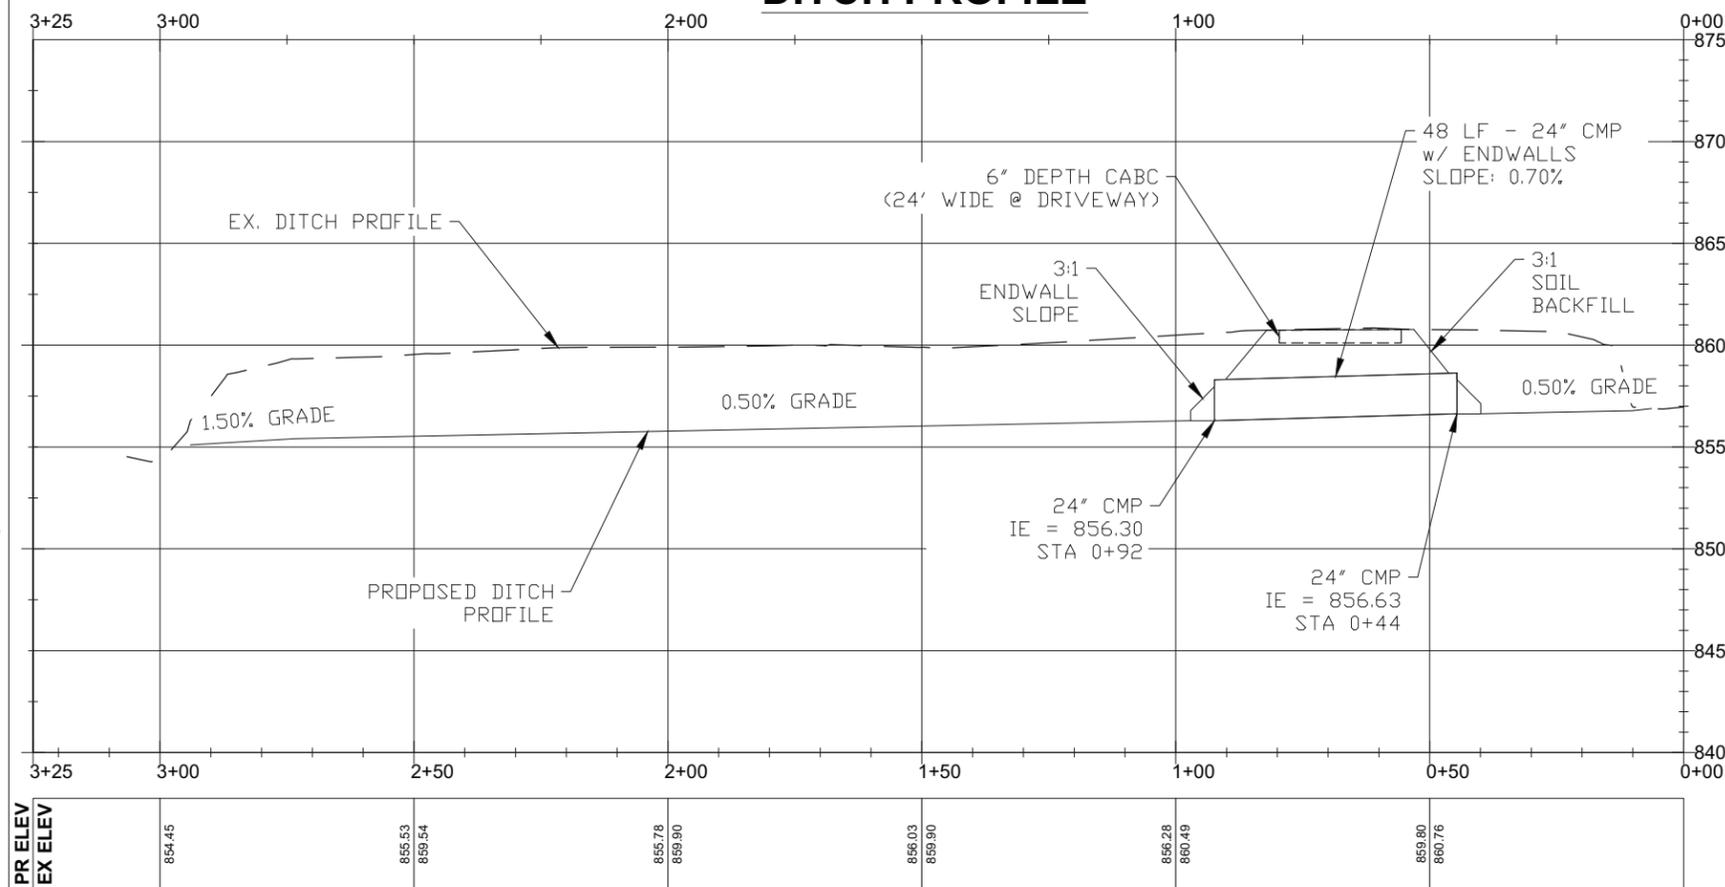

NOTE: RESTORE CREEK BED TO ORIGINAL ELEVATIONS AFTER CONSTRUCTION & INSTALLATION OF THE BOX CULVERTS, 854.32' AND 854.55' RESPECTIVELY

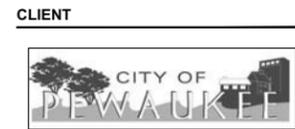

W240 N3065 PEWAUKEE ROAD
 PEWAUKEE, WI 53072
 TELE: 262-691-0770

CONSULTANT
 AECOM
 1555 NORTH RIVERCENTER DRIVE
 SUITE 214
 MILWAUKEE, WI 53212
 414.944.6080 tel 414.944.6081 fax
 www.aecom.com

REGISTRATION

ISSUE/REVISION



I/R	DATE	DESCRIPTION

KEY PLAN

PROJECT NUMBER
 60339891

SHEET TITLE
 RESTORATION & EROSION CONTROL
 SHEET

SHEET NUMBER
 5

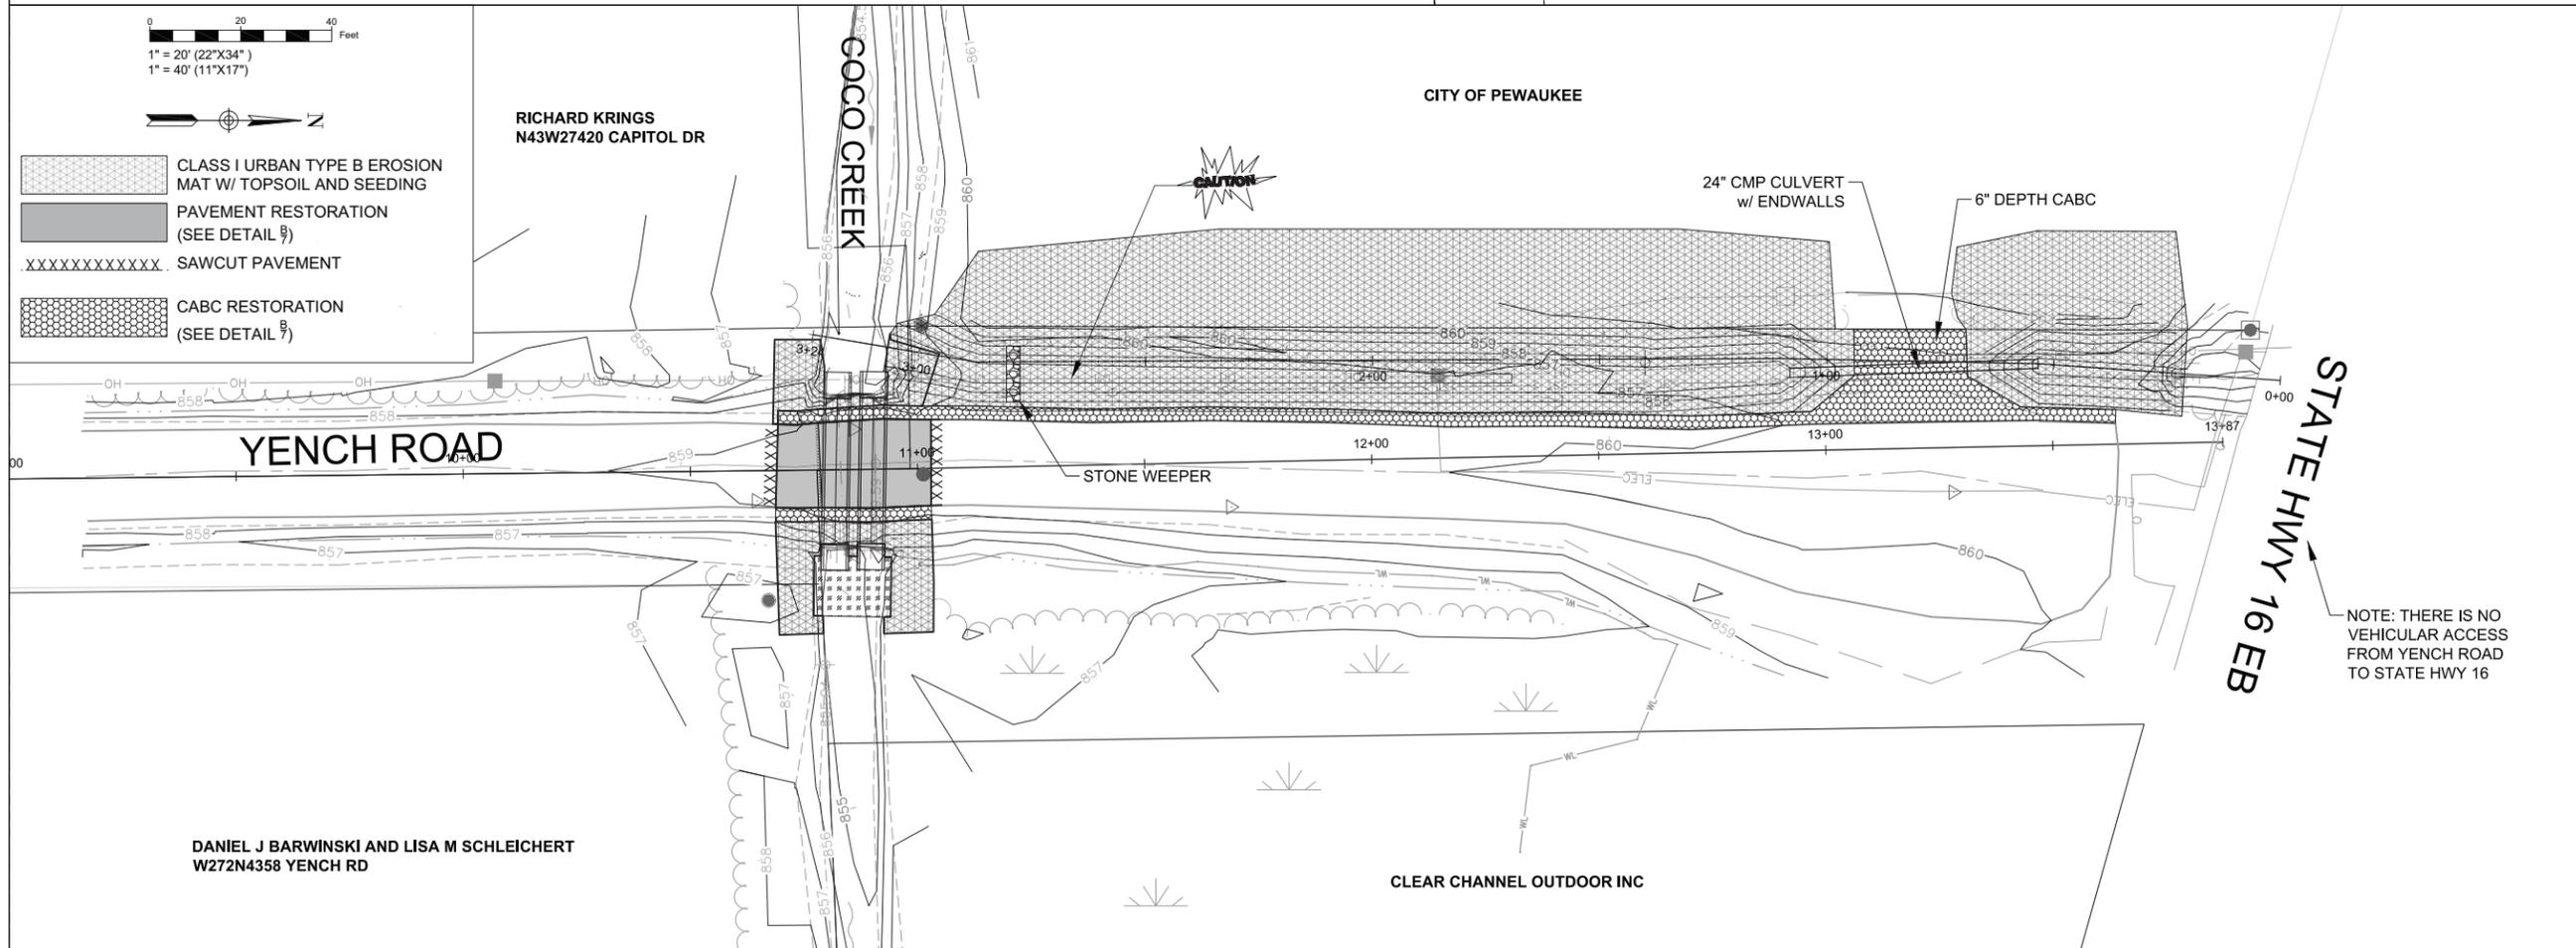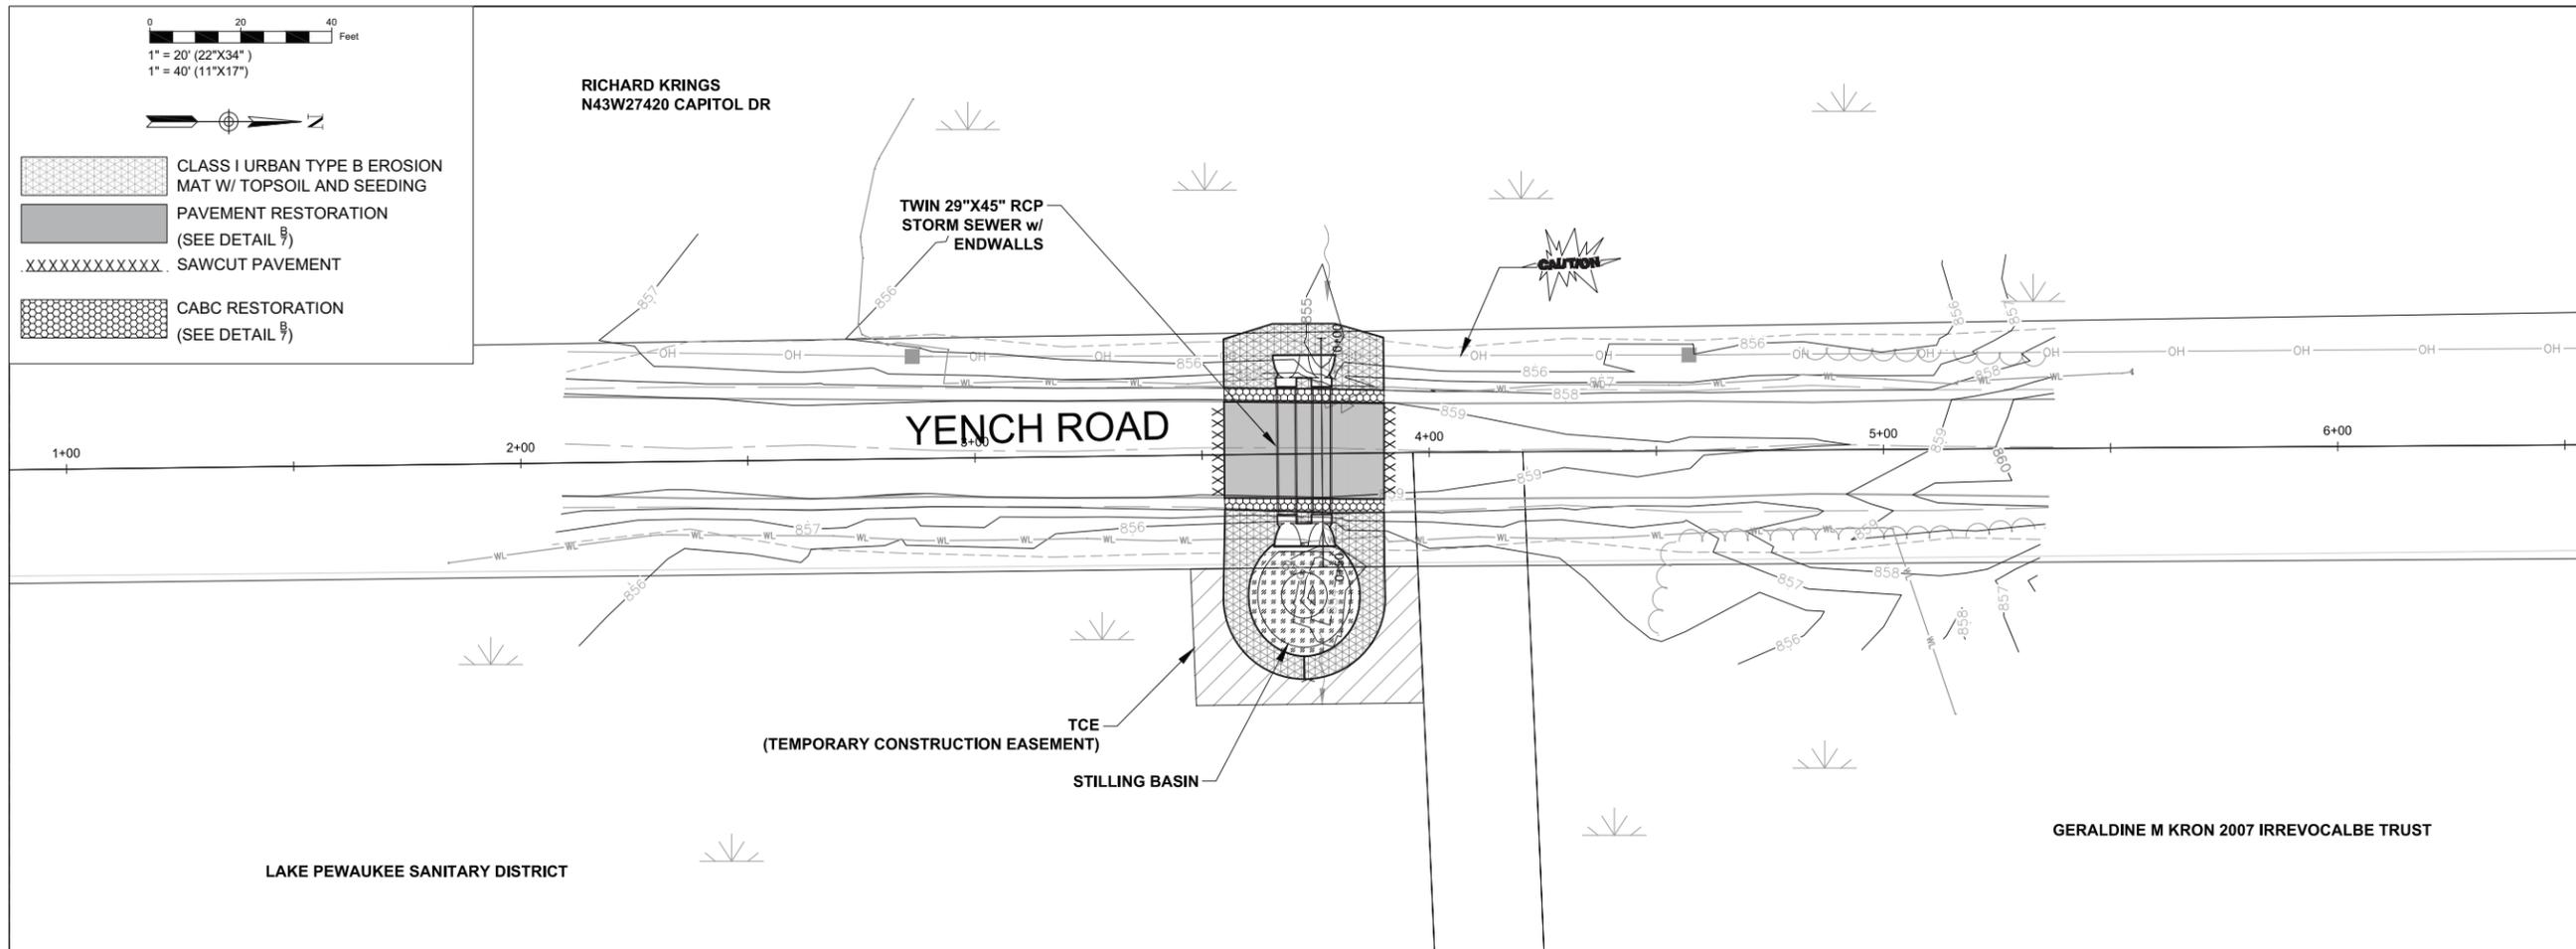

Filename: C:\ONE\DRIVE\ONE\DRIVE - AECOM\DOCUMENTS - SWM REVIEW\PEWAUKEE\22.2 YENCH ROAD DRAINAGE\9000_CAD_GIS\910_CAD\913_SHEETS\YENCH RD PLAN_EROSION CONTROL.DWG
 VINCE CHRISTENSEN Last Plotted: 2023-09-01 Last saved by: