

JOSEPH ROAD RECONSTRUCTION

CITY OF PEWAUKEE WAUKESHA COUNTY, WISCONSIN

PROJECT # RD-21-57553
PROJECT # ST-21-57359

SHEET INDEX

SHEET NO.	LOCATION	DESCRIPTION
MISCELLANEOUS		
INDEX-01		INDEX SHEET
TS-01		PROPOSED TYPICAL SECTION & GENERAL NOTES
EROSION CONTROL		
EC-01		PROPOSED EROSION CONTROL PLAN
PAVEMENT & STORM SEWER		
PS-01	IN: JOSEPH ROAD PROPOSED STORM SEWER & PAVEMENT	FROM: CTH "F" TO: 500' EAST OF CTH "F"
PS-02	IN: JOSEPH ROAD PROPOSED STORM SEWER & PAVEMENT	FROM: CTH "F" TO: 1000' EAST OF CTH "F"
INTERSECTION DETAILS		
ID-01		JOSEPH ROAD CUL-DE-SAC DETAIL
CONSTRUCTION DETAILS		
DT-01 - DT-03		CONSTRUCTION DETAILS
CROSS SECTIONS		
CS-01 - CS-10		JOSEPH ROAD CROSS SECTIONS

7
6
5
4
3
2
1

A
R
U
>
-
S
-
O
Z



Waukesha • Kenosha • Madison
Global Water Center • Fox Valley
www.ruekertmielke.com

JOSEPH ROAD RECONSTRUCTION
INDEX SHEET
CITY OF PEWAUKEE
WAUKESHA COUNTY, WISCONSIN

© COPYRIGHT 2024
RUEKERT & MIELKE INC.

DESIGNED BY: DMW

DRAFTED BY: DJK

CHECKED BY: BEF

DATE: JANUARY 2024

FILE NO.
26-10125.200

BID SET
SHEET NO.
INDEX-01

www.ruekertmielke.com

BID SET

26-10125.200.dwg

Jan 04, 2024 5:24pm PLOTTED BY: DKlemm, SAVED BY: DKlemm
IMAGES RM SQUARE_Full Color-Print
C:\CS2_2019\26_City of Pewaukee\10125_ Joseph Road Reconstruction\dwg\26-Index-01.dwg


Jan 04, 2024 5:24pm PLOTTED BY: DKlemm, SAVED BY: DKlemm
 IMAGES: RM SQUARE, Full Color-Print, 8 1/2" x 11" Scale
 C:\CS20\10125\26_City of Pewaukee\10125_ Joseph Road Reconstruction.dwg\ZtblTypical Sections-01.dwg

GENERAL NOTES

- INSPECTIONS OF ALL EROSION AND SEDIMENT CONTROL MEASURES WILL BE DONE ONCE PER WEEK PRIOR TO ANY FORECAST PRECIPITATION EVENTS AND AFTER EVERY PRECIPITATION EVENT OF 1/2" OR GREATER.
- CONTRACTOR SHALL REPAIR DEFICIENT EROSION AND SEDIMENT CONTROL MEASURES WITHIN 24-HOURS AFTER INSPECTION. ADDITIONAL EROSION AND SEDIMENT CONTROL DEVICES NOT SHOWN ON THIS PLAN MAY BE NECESSARY AS DIRECTED BY OWNER AND/OR ENGINEER.
- ADDITIONAL EROSION AND/OR SEDIMENT CONTROL MEASURES MAY BE NECESSARY AS A RESULT OF THE CONTRACTORS METHODS.
- CONTRACTOR SHALL NOTIFY AND OBTAIN WRITTEN ACCEPTANCE FROM ENGINEER OF PROPOSED CHANGES TO THE EROSION PLAN AND/OR SEQUENCE PRIOR TO IMPLEMENTING THE CHANGE. ANY CHANGES WILL REQUIRE DNR APPROVAL.
- ENGINEER IS UNDER NO OBLIGATION TO ALTER EROSION PLAN AND/OR SEQUENCE.
- CONTRACTOR SHALL SWEEP ROAD DAILY IF NECESSARY TO REMOVE SEDIMENT TRACKED ONTO THE ROADS.
- CONSTRUCT AND MAINTAIN ALL EROSION AND SEDIMENT CONTROL IN ACCORDANCE WITH THE WISCONSIN DNR TECHNICAL STANDARDS AND EROSION CONTROL SPECIFICATIONS SECTION 01 57 13 OF THE PROJECT MANUAL.
- CONTRACTOR IS RESPONSIBLE FOR FOLLOWING THE CONSTRUCTION SEQUENCE, AND FOR MAINTAINING AND REPAIRING EROSION AND SEDIMENT CONTROL DEVICES.
- PERMITTING OF GROUNDWATER DEWATERING IS THE RESPONSIBILITY OF CONTRACTOR. GROUNDWATER DEWATERING IS SUBJECT TO A DNR WASTE WATER DISCHARGE PERMIT AND A DNR HIGH CAPACITY WELL APPROVAL IF CUMULATIVE PUMP CAPACITY IS 70 GPM OR MORE. FOLLOW SPECIAL PROJECT PROCEDURES SECTION 01 35 13 AND TEMPORARY DEWATERING SECTION 01 57 23 OF THE PROJECT MANUAL.
- CONTRACTOR TO NOTIFY OWNER OF ALL FILL AND BORROW SITES. CONTRACTOR IS SOLELY RESPONSIBLE FOR OBTAINING AND COMPLYING WITH NECESSARY EROSION CONTROL PERMITS AND FOR MAINTAINING PROPER EROSION CONTROL MEASURES ON THOSE SITES, DISPOSAL LOCATION(S) WILL NEED DNR APPROVAL PRIOR TO COMMENCING WORK.
- THE LOCATION OF EXISTING UTILITIES AND OBJECTS ARE SHOWN FROM AVAILABLE INFORMATION AND THE LOCATION AS SHOWN SHALL NOT BE CONSIDERED AS ACCURATE. THE CONTRACTOR SHALL ASSUME SOLE AND FULL RESPONSIBILITY FOR ALL UTILITIES OR OBJECTS WHETHER OR NOT SHOWN ON THE PLANS AND REALIZE THAT THEIR ACTUAL LOCATION MAY BE DIFFERENT FROM THAT SHOWN. CONTRACTOR SHALL CALL DIGGER'S HOTLINE TO REQUEST UTILITY LOCATION PRIOR TO CONSTRUCTION.

CONSTRUCTION SEQUENCE

- INSTALL WORK ZONE TRAFFIC CONTROL MEASURES AS APPROVED BY CITY.
- CONSTRUCT AND MAINTAIN ALL EROSION AND SEDIMENT CONTROL PRACTICES IN ACCORDANCE WITH THE "WISCONSIN DNR TECHNICAL STANDARDS."
- BEGIN CONSTRUCTION ACTIVITIES AS SHOWN ON DRAWINGS AND SPECIFICATIONS.
- COMPLETE UTILITY AND ROAD INSTALLATION INCLUDING THE ABANDONMENT OF MONITORING WELLS.
- COMPLETE FINAL RESTORATION INCLUDING BUT NOT LIMITED TO TOPSOIL, SEED, FERTILIZER AND EROSION MAT.
- REMOVE WORK ZONE TRAFFIC CONTROL MEASURES.
- REMOVE TEMPORARY EROSION CONTROL DEVICES AFTER 70% GROWTH DENSITY HAS OCCURRED IN 100% OF RESTORATION AREAS. CONTRACTOR SHALL OBTAIN OWNER AND ENGINEER APPROVAL PRIOR TO REMOVING THE MEASURES. RESTORE DISTURBED AREAS AROUND DEVICES AND CLEAN OUT STORM WATER STRUCTURES. PERFORM FINAL CLEANING SITE.

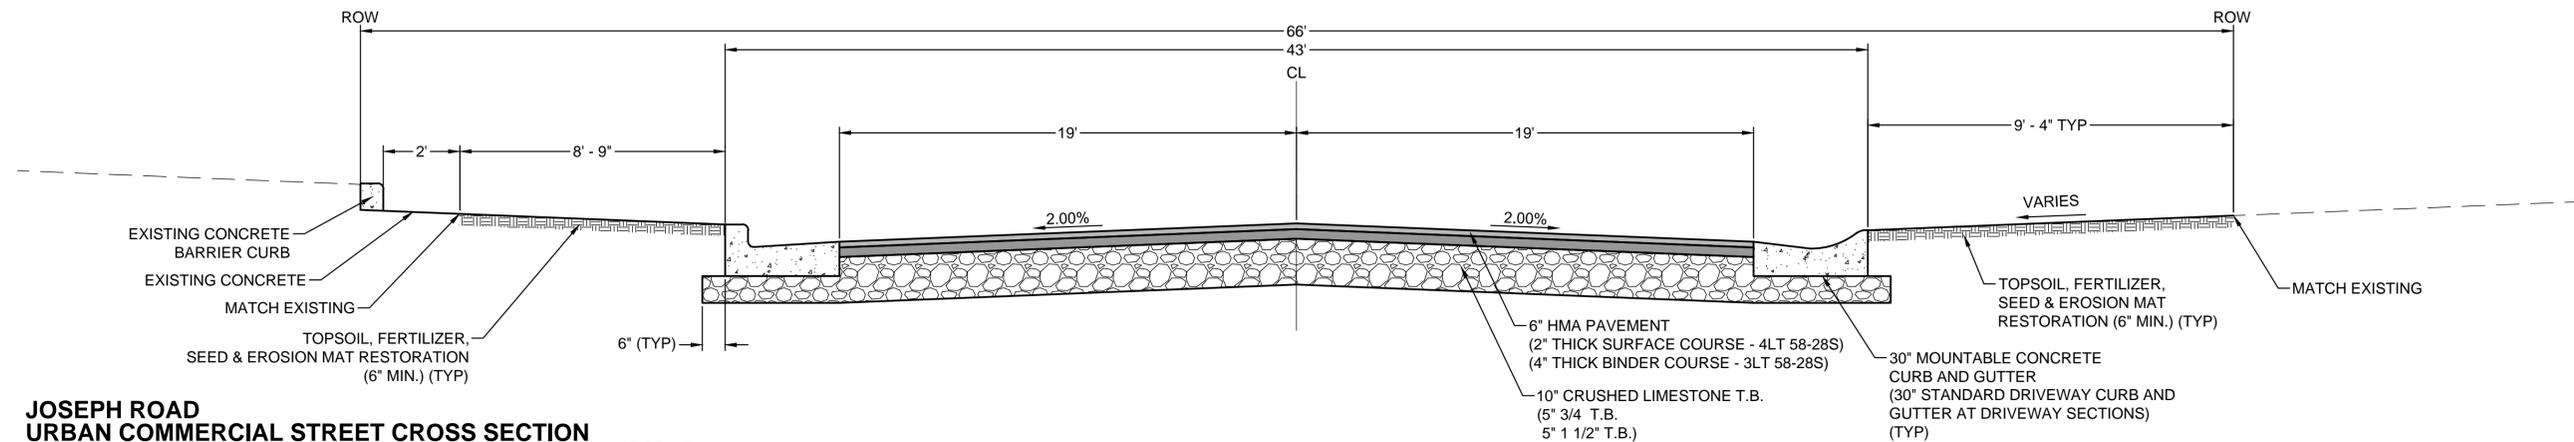

**JOSEPH ROAD
URBAN COMMERCIAL STREET CROSS SECTION**

NO SCALE

7	6	5	4	3	2	1
7	6	5	4	3	2	1
TOWN: 7N						
RANGE: 19E						
SECTION(S): 13SW						

Ruekert • Mielke
 Waukesha • Kenosha • Madison
 Global Water Center • Fox Valley
www.ruekertmielke.com



JOSEPH ROAD RECONSTRUCTION
 PROPOSED TYPICAL SECTION & GENERAL NOTES
 CITY OF PEWAUKEE
 WAUKESHA COUNTY, WISCONSIN

© COPYRIGHT 2024
 RUEKERT & MIELKE INC.
 DESIGNED BY: DMW
 DRAFTED BY: DJK
 CHECKED BY: BEF
 DATE: JANUARY 2024
 FILE NO.
26-10125.200

BID SET
 SHEET NO.
TS-01

www.ruekertmielke.com

Jan 04, 2024 5:24pm PLOTTED BY: DKlemm, SAVED BY: DKlemm
 IMAGES: Joseph Road Trimmed Aerial, RW SQUARE_Full Color-Print
 RFP# 26-10125-02, City of Pewaukee, 1225 Joseph Road Reconstruction Engineering Report PS-02.dwg
 C:\CS\2019\26-10125-02

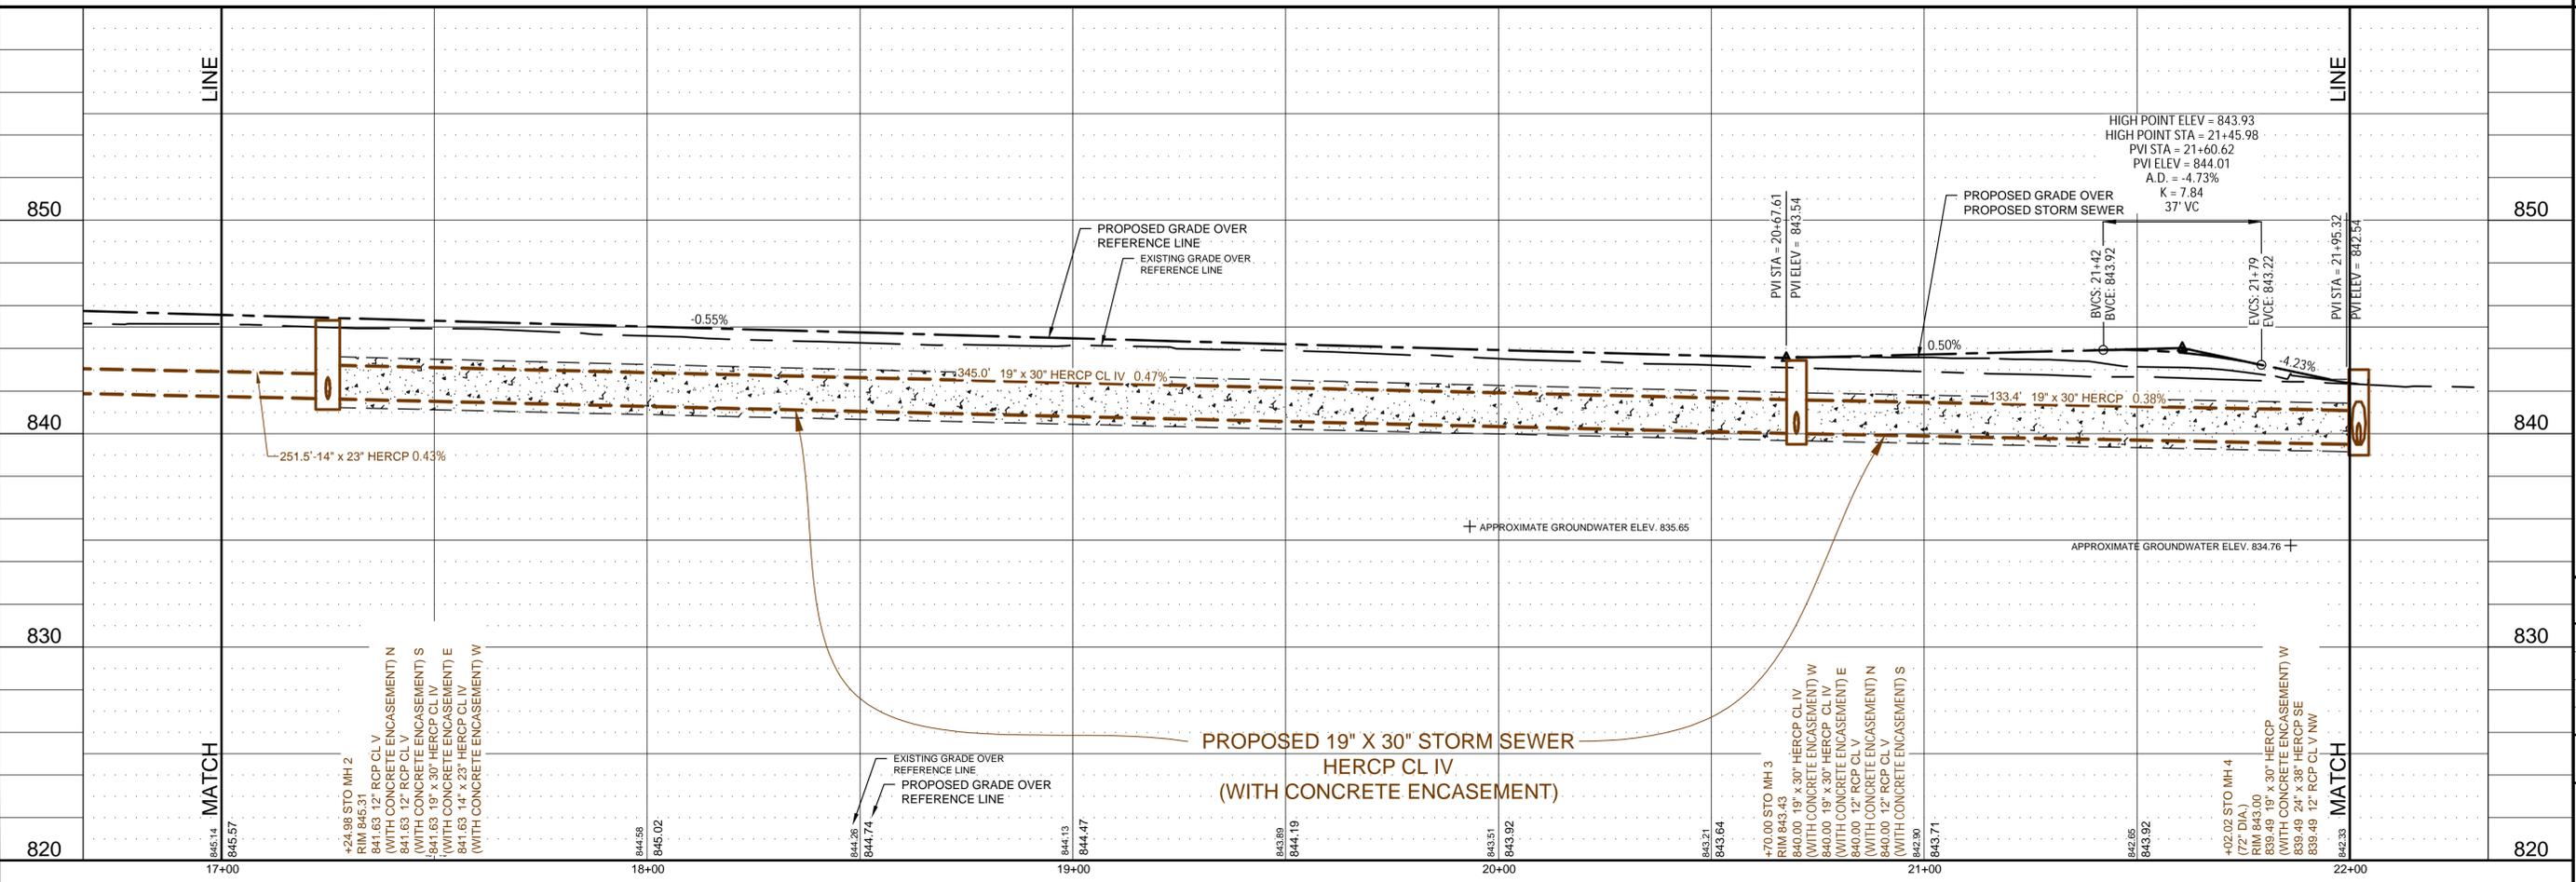
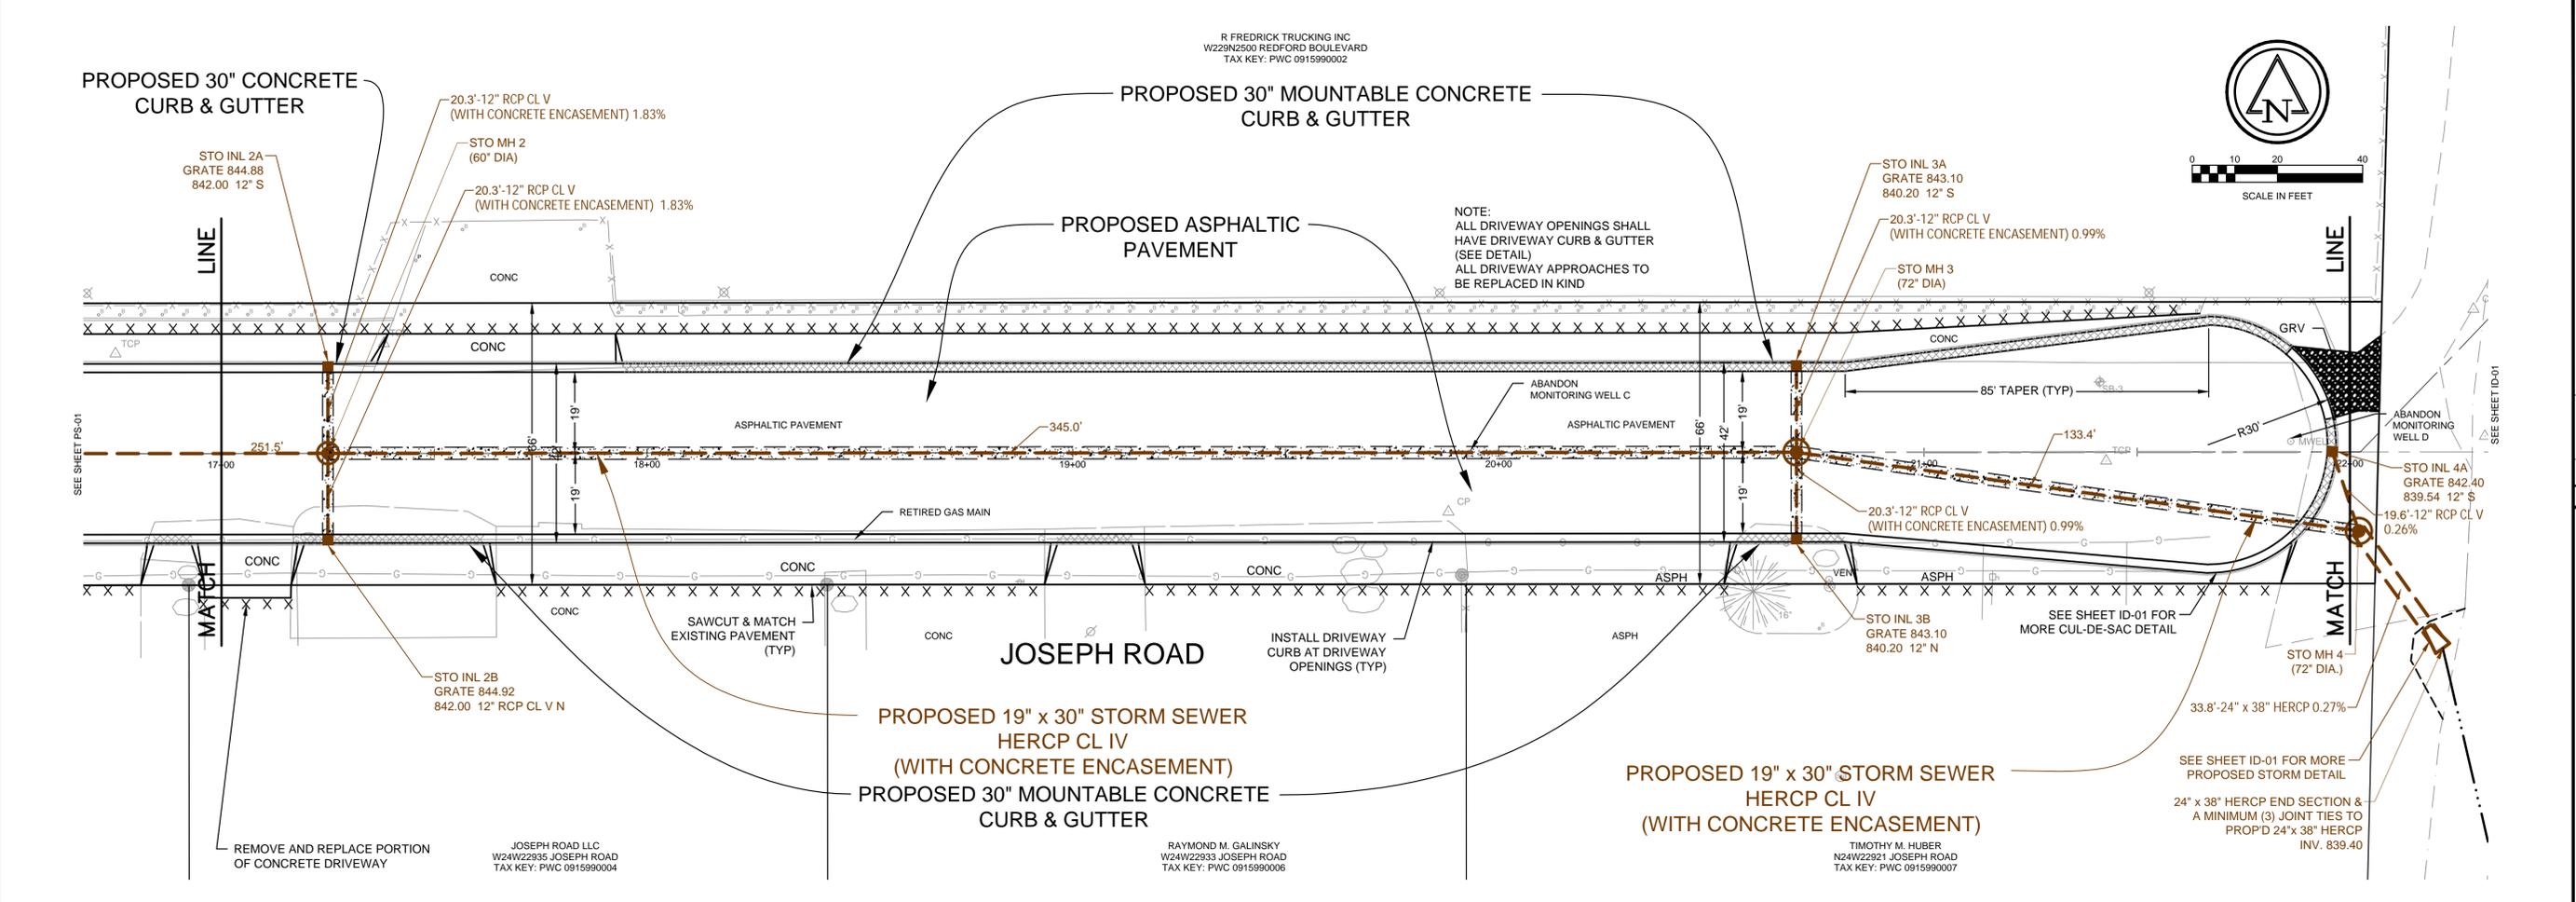


Ruekert Mielke
 Waukesha • Kenosha • Madison
 Global Water Center • Fox Valley
 www.ruekertmielke.com






JOSEPH ROAD RECONSTRUCTION
 PROPOSED STORM SEWER & PAVEMENT
 IN: JOSEPH ROAD
 FROM: CTH "F"
 TO: 1000' EAST OF CTH "F"
 CITY OF PEWAUKEE
 WAUKESHA COUNTY, WISCONSIN

© COPYRIGHT 2024 RUEKERT & MIELKE INC.
 DESIGNED BY: GRC
 DRAFTED BY: DJK
 CHECKED BY: BEF
 DATE: JANUARY 2024
 FILE NO. 26-10125.200
 SHEET NO. PS-02

BID SET

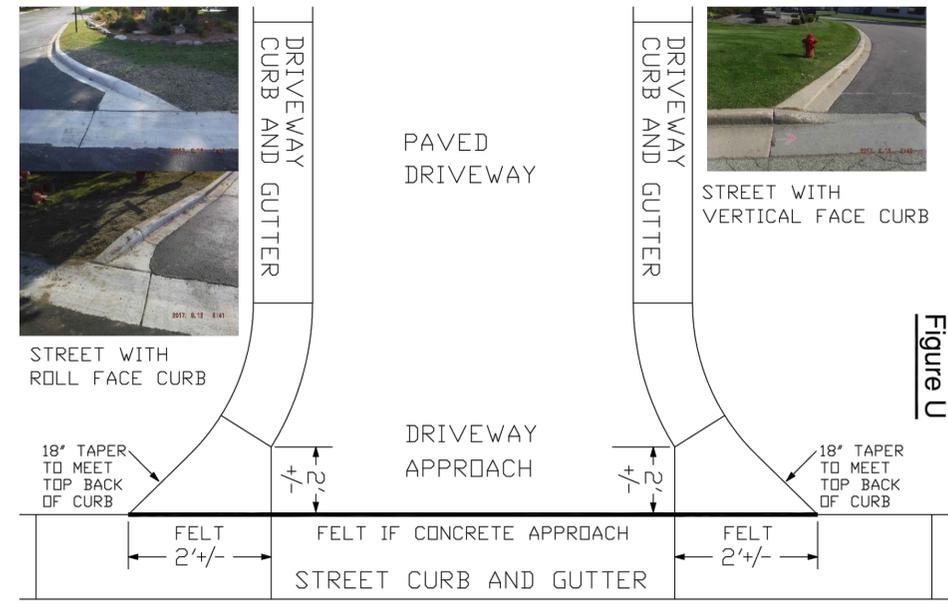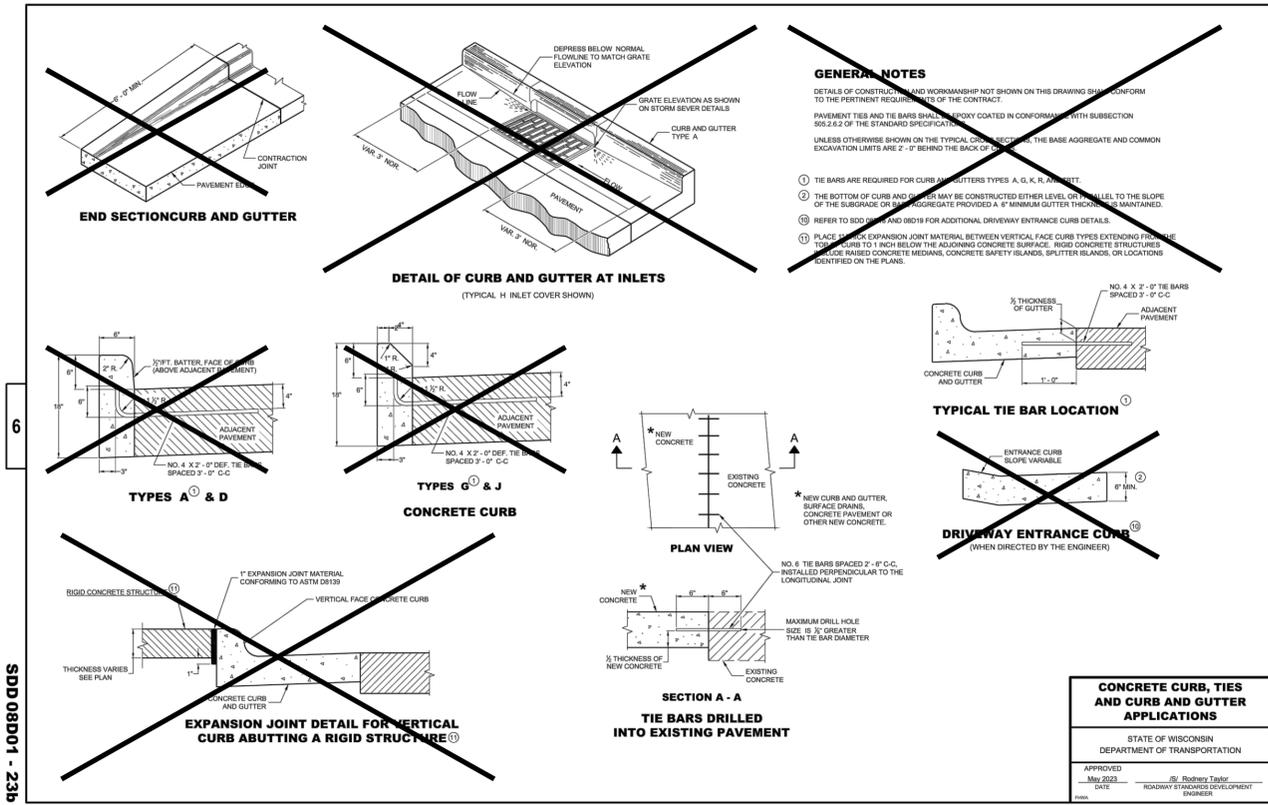

CITY OF PEWAUKEE		
DRIVEWAY APPROACH		
SCALE: 1"=2.5'	SEPTEMBER 2017	DRAWN BY: JJF

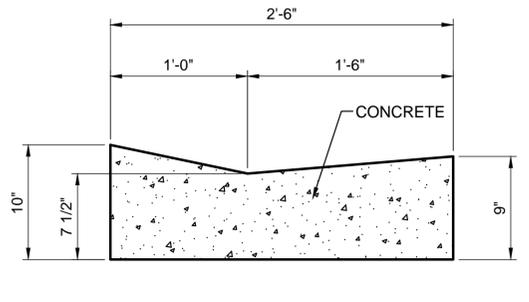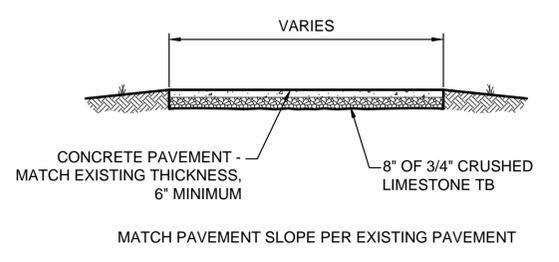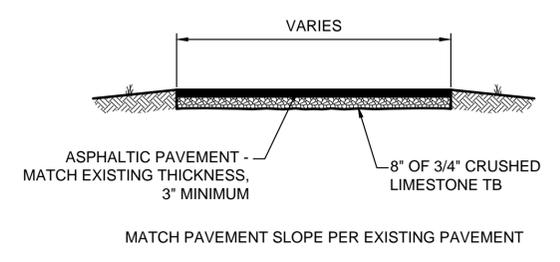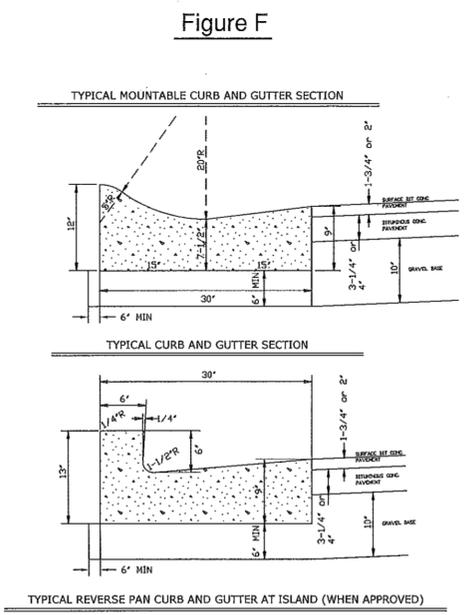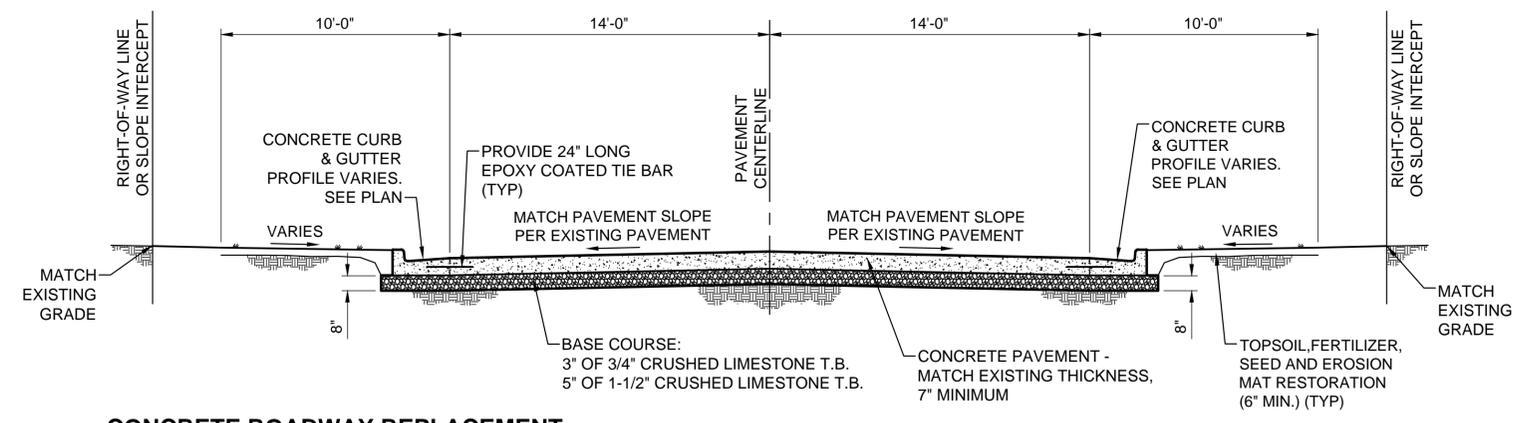

CITY OF PEWAUKEE		
SCALE: 1"=1' SEPTEMBER 2016 DRAWN BY: JJF		

Jan 04, 2024 5:25pm PLOTTED BY:DKlemm, SAVED BY:DKlemm
IMAGES RM SQUARE - Full Color-Print: 100% UT TRENCH: 07: EC DITCH: 15: PV: ASPH: 05: CONC: 02: CLASS: Erosion/Blanket: SS-POST: 07: STO: GRATE: 04: G: 05: 2019: 02: City of Pewaukee 11235 Joseph Road Reconstruction ZAC Construction Details.dwg




Ruekert • Mielke
Waukesha • Kenosha • Madison
Global Water Center • Fox Valley
www.ruekertmielke.com

JOSEPH ROAD RECONSTRUCTION
CONSTRUCTION DETAILS
CITY OF PEWAUKEE
WAUKESHA COUNTY, WISCONSIN

© COPYRIGHT 2024 RUEKERT & MIELKE INC.
DESIGNED BY: DMW
DRAFTED BY: DJK
CHECKED BY: BEF
DATE: JANUARY 2024
FILE NO. 26-10125.200

BID SET
SHEET NO. DT-02

TOWN: 7N RANGE: 19E SECTION(S): 13 SW

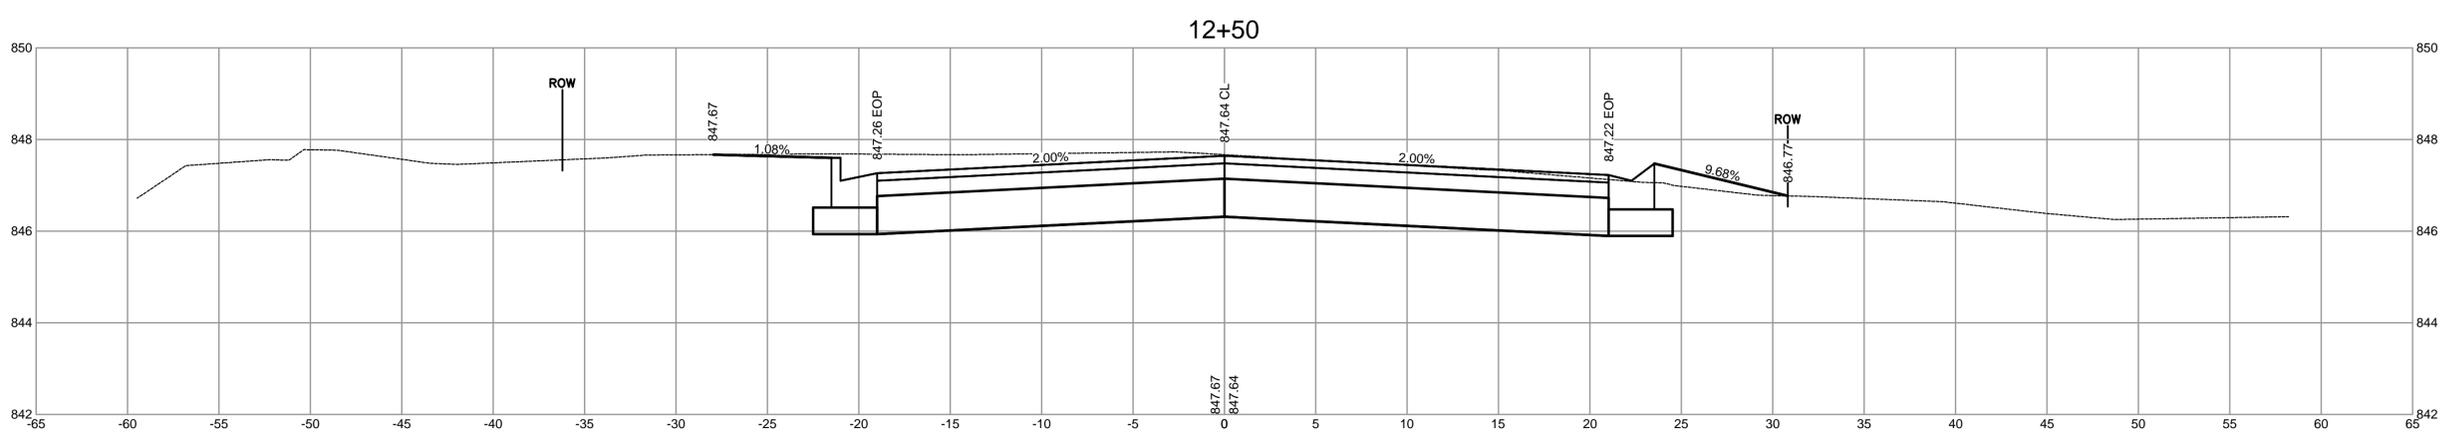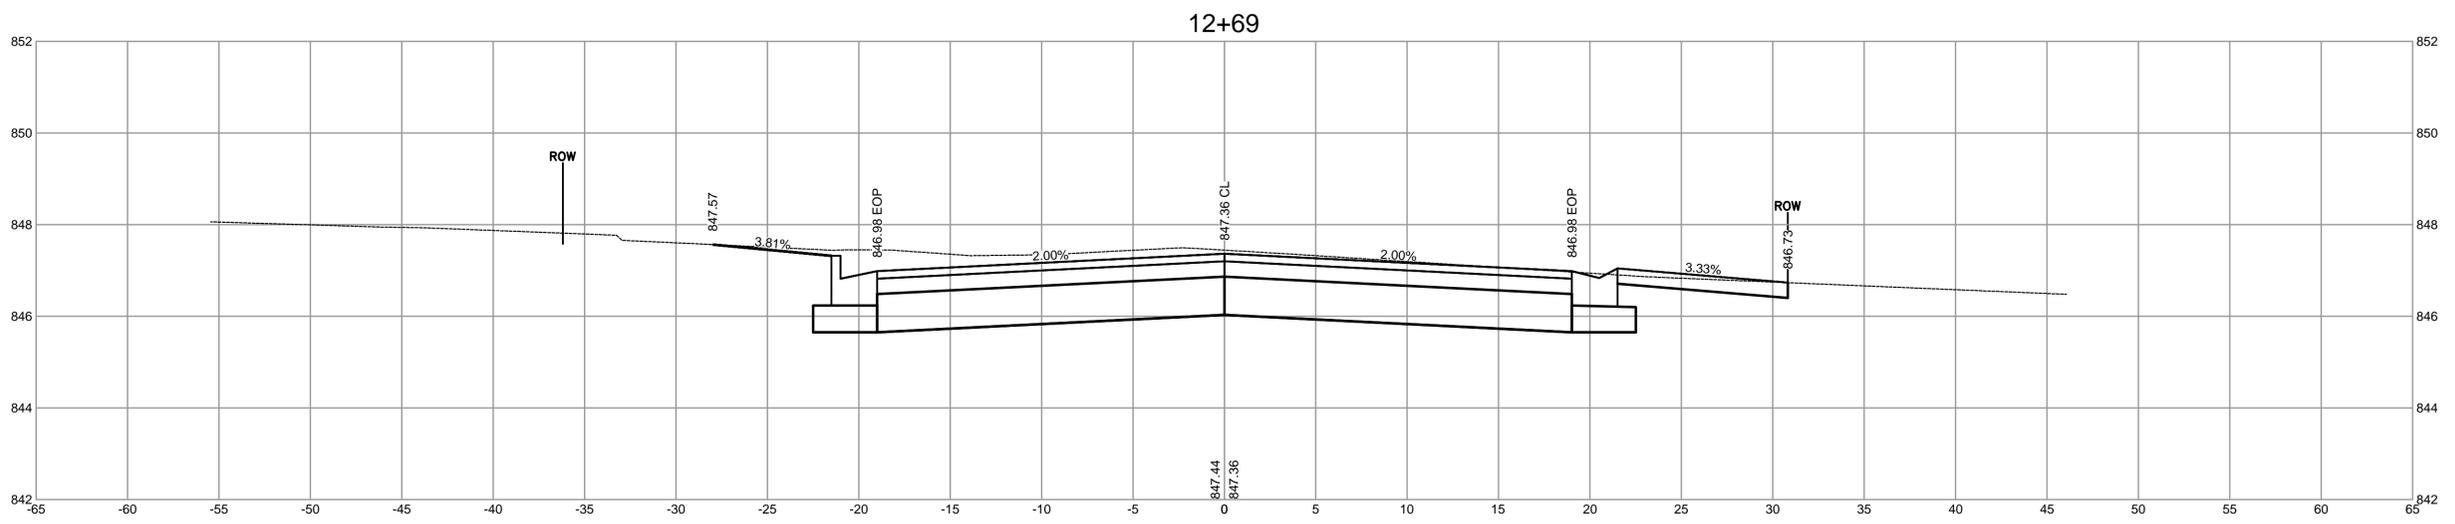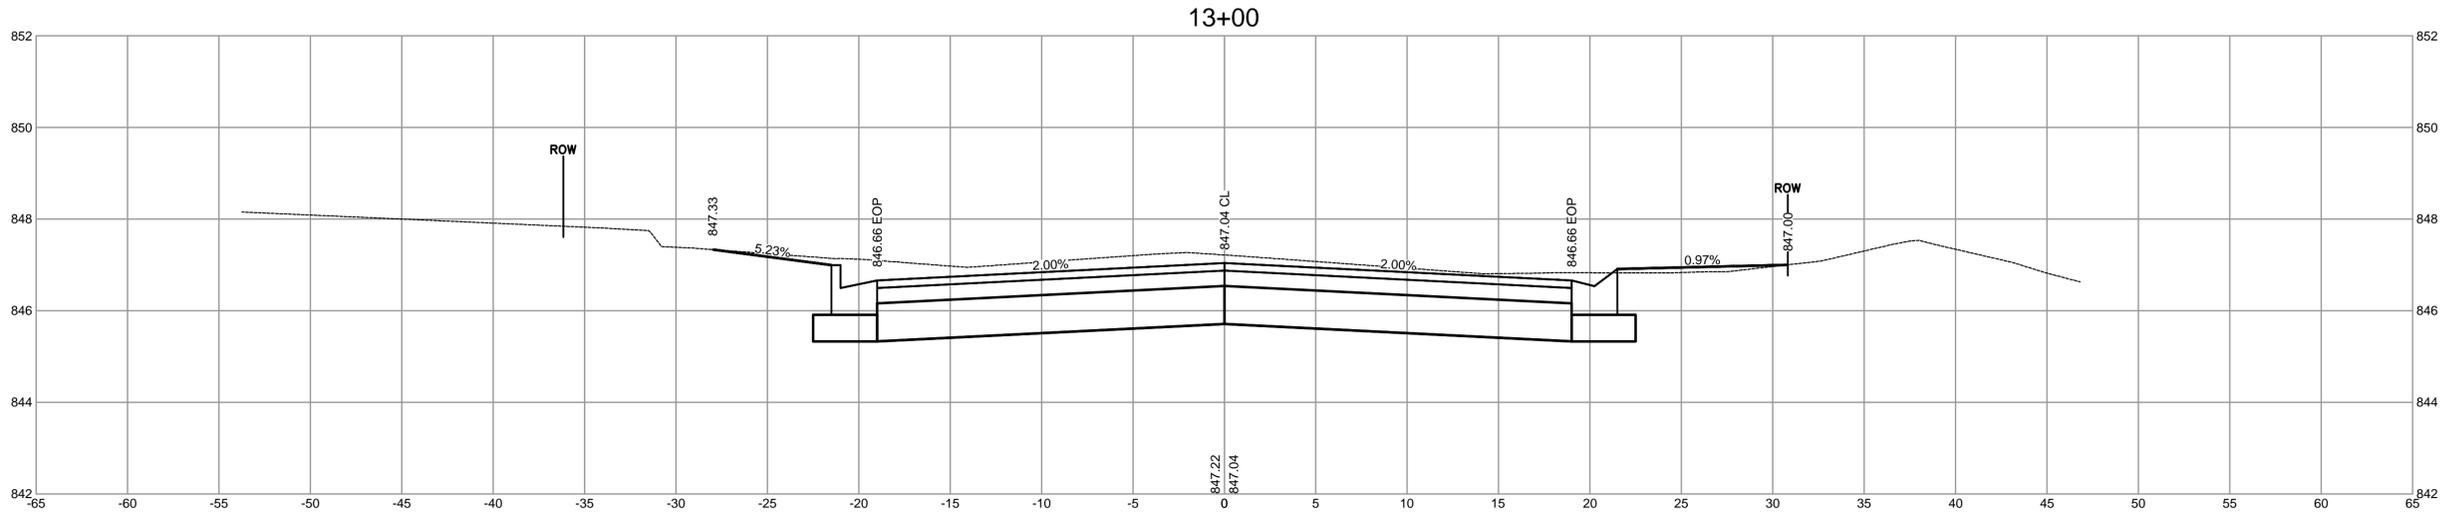




7	
6	
5	
4	
3	
2	
1	
TOWN: 7N RANGE: 19E SECTION(S): 13 SW	

Ruekert • Mielke
 Waukesha • Kenosha • Madison
 Global Water Center • Fox Valley
www.ruekertmielke.com

JOSEPH ROAD RECONSTRUCTION
 JOSEPH ROAD CROSS SECTIONS
 CITY OF PEWAUKEE
 WAUKESHA COUNTY, WISCONSIN

© COPYRIGHT 2024
 RUEKERT & MIELKE INC.
 DESIGNED BY: GRC
 DRAFTED BY: DJK
 CHECKED BY: BEF
 DATE: JANUARY 2024
 FILE NO.
26-10125.200

 SHEET NO.
CS-01

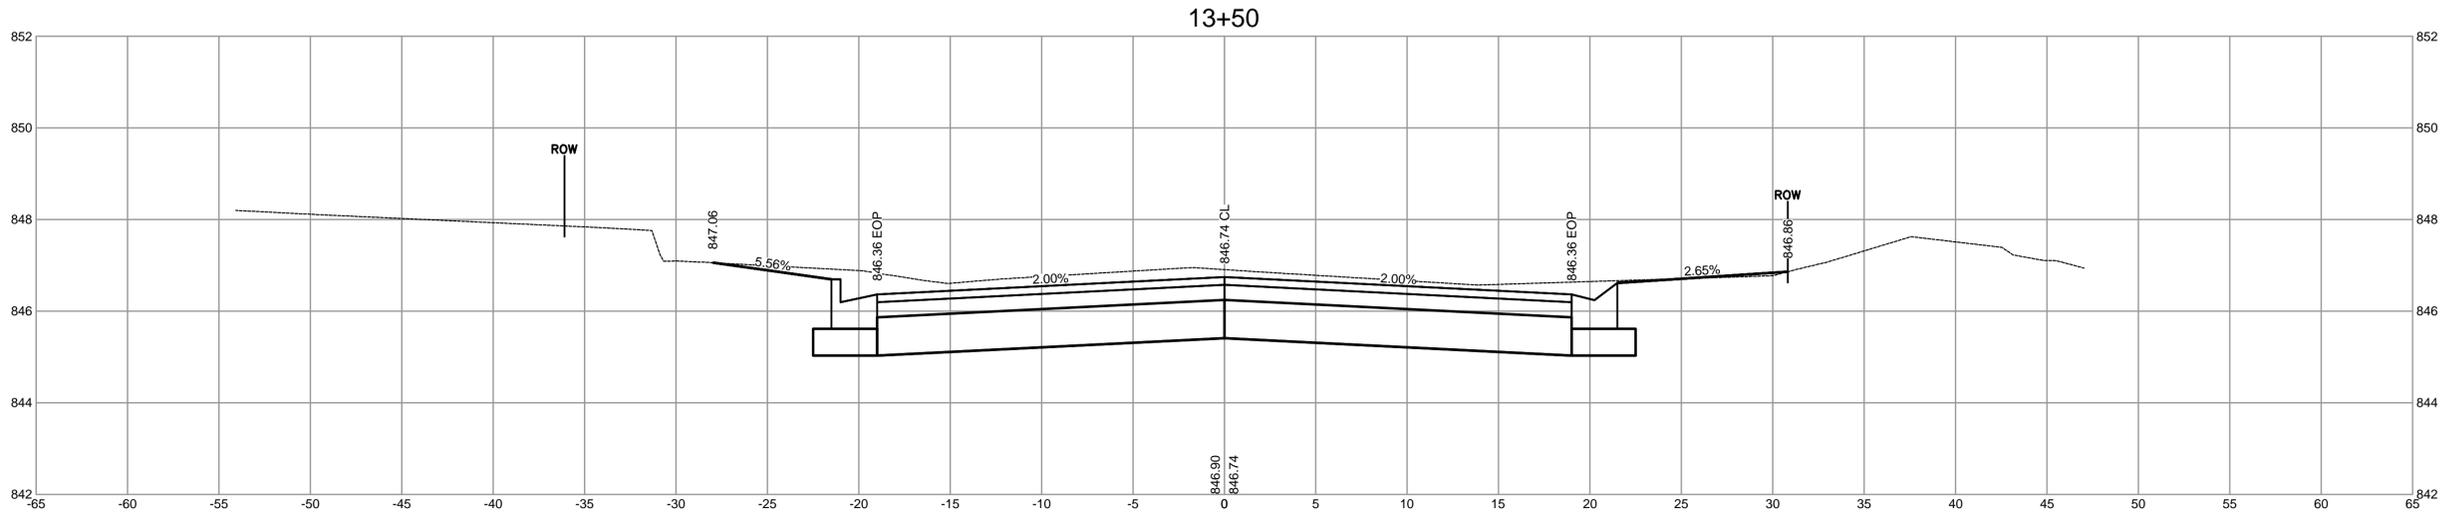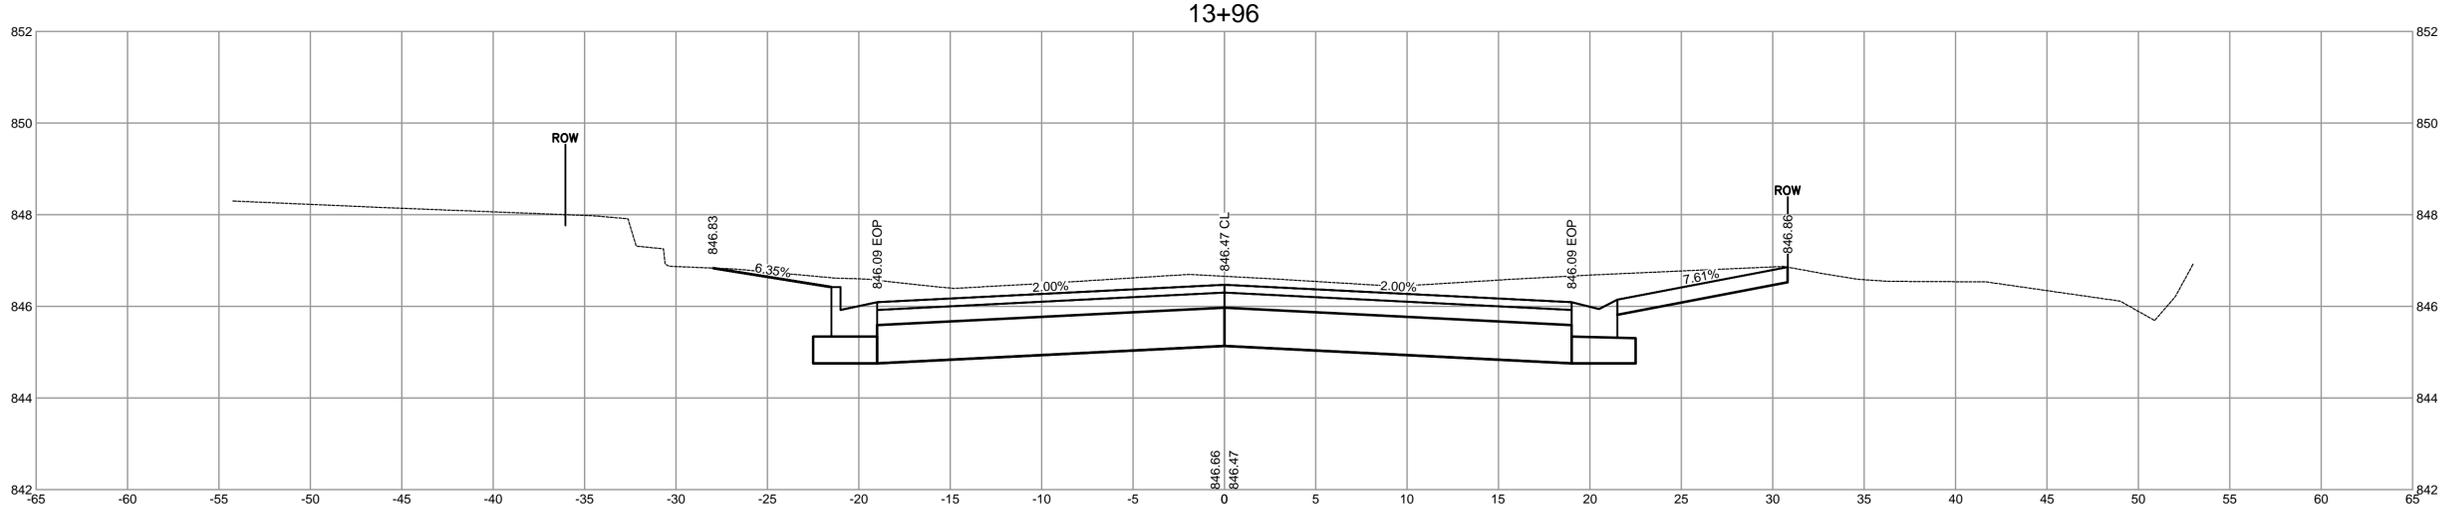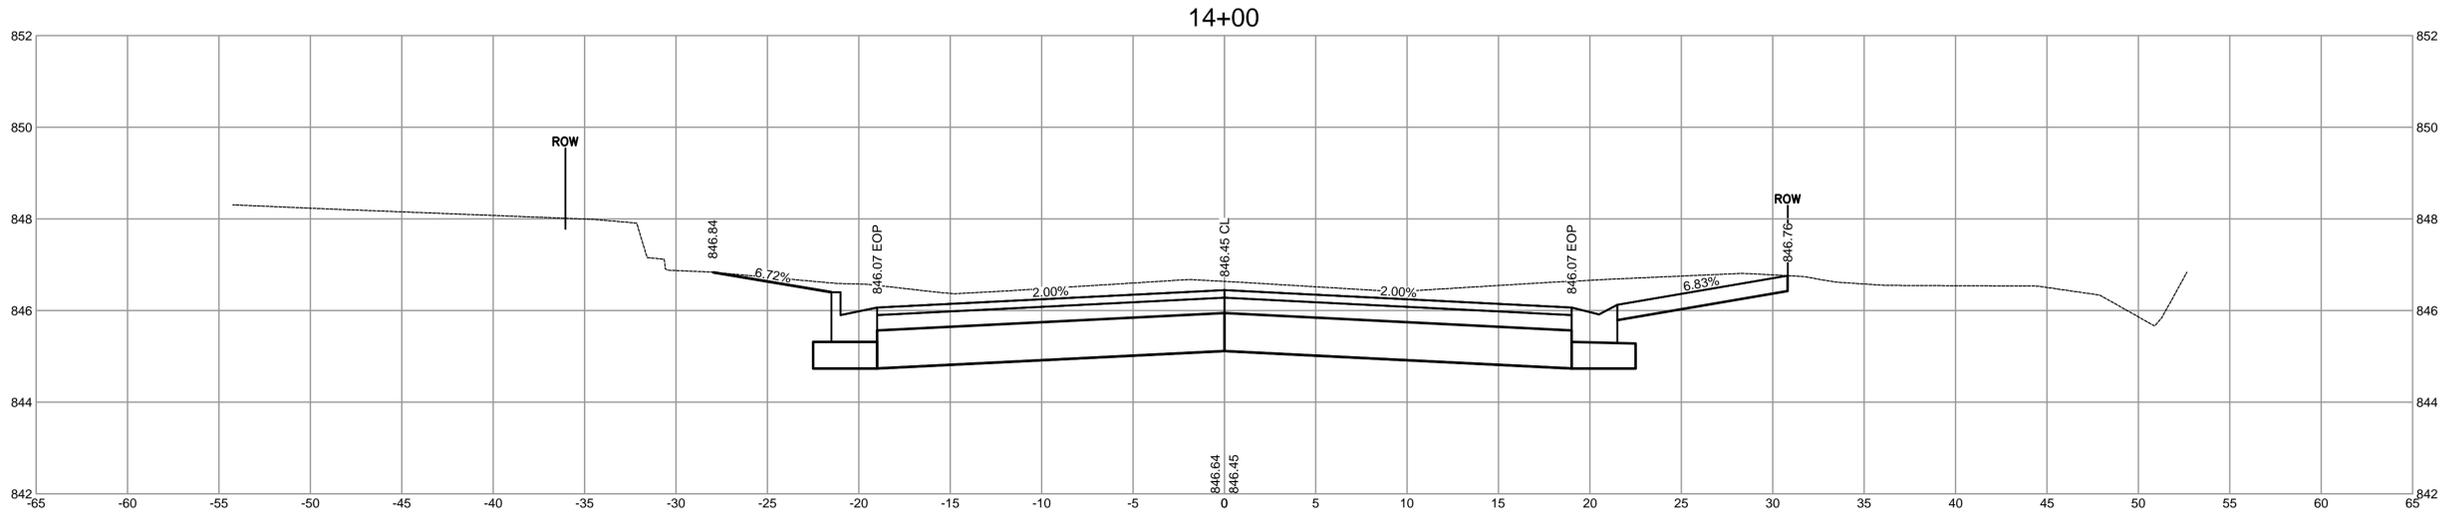

7
6
5
4
3
2
1
0
S

TOWN: 7N RANGE: 19E SECTION(S): 13 SW




Ruekert • Mielke
 Waukesha • Kenosha • Madison
 Global Water Center • Fox Valley
www.ruekertmielke.com

JOSEPH ROAD RECONSTRUCTION
 JOSEPH ROAD CROSS SECTIONS
 CITY OF PEWAUKEE
 WAUKESHA COUNTY, WISCONSIN

© COPYRIGHT 2024
 RUEKERT & MIELKE INC.
 DESIGNED BY: GRC
 DRAFTED BY: DJK
 CHECKED BY: BEF
 DATE: JANUARY 2024
 FILE NO.
26-10125.200

 SHEET NO.
CS-02

Jan 04, 2024 5:25pm PLOTTED BY:DKlemm, SAVED BY:DKlemm
 IMAGES:RM SQUARE_Full Color-Print
 C:\CS2_201026_City of Pewaukee\10125_ Joseph Road Reconstruction\dwg\23pl-Joseph Road Cross Sections.dwg

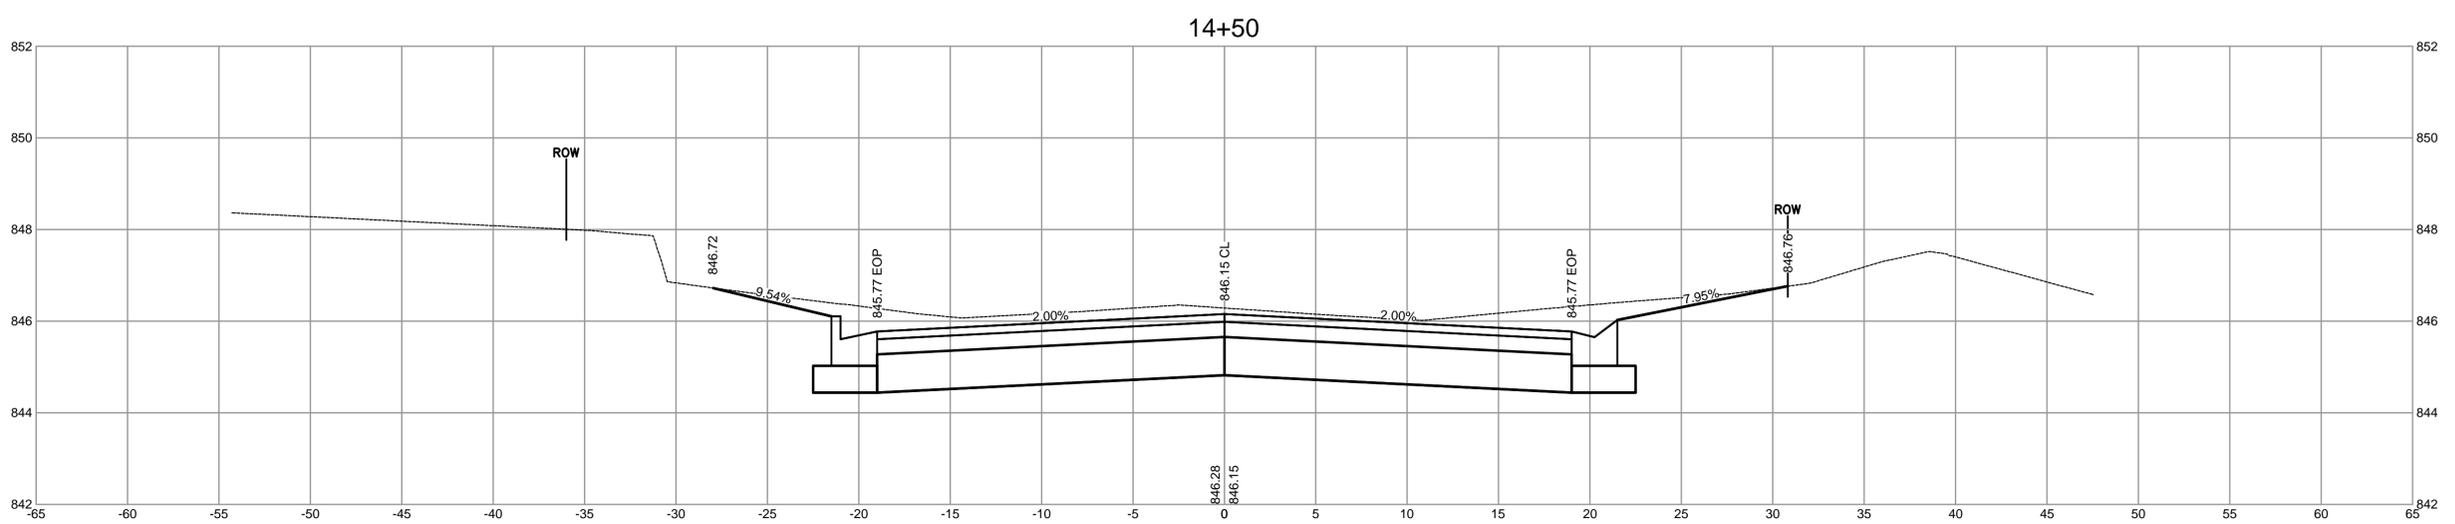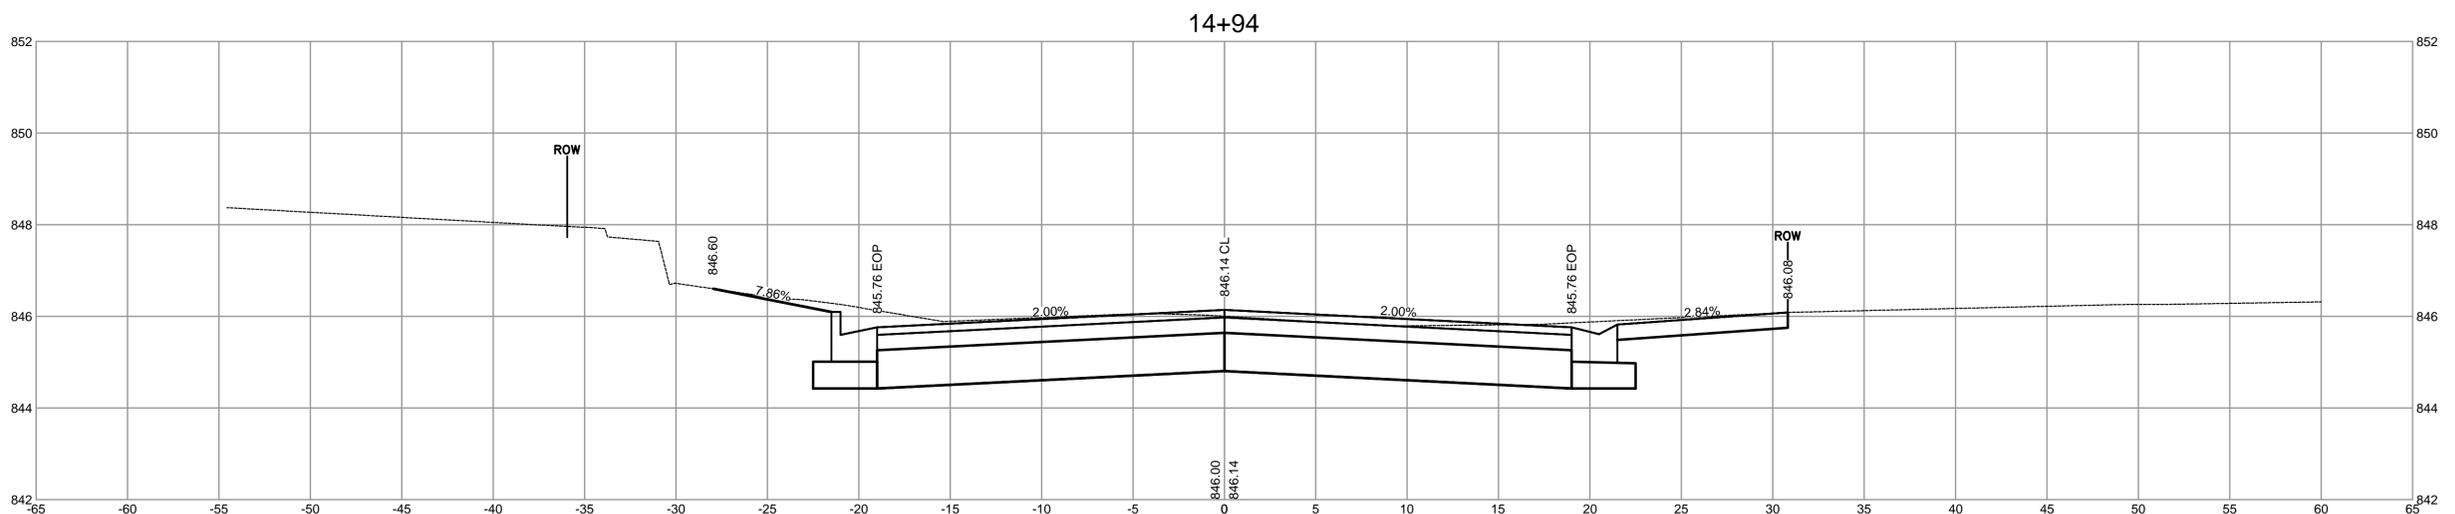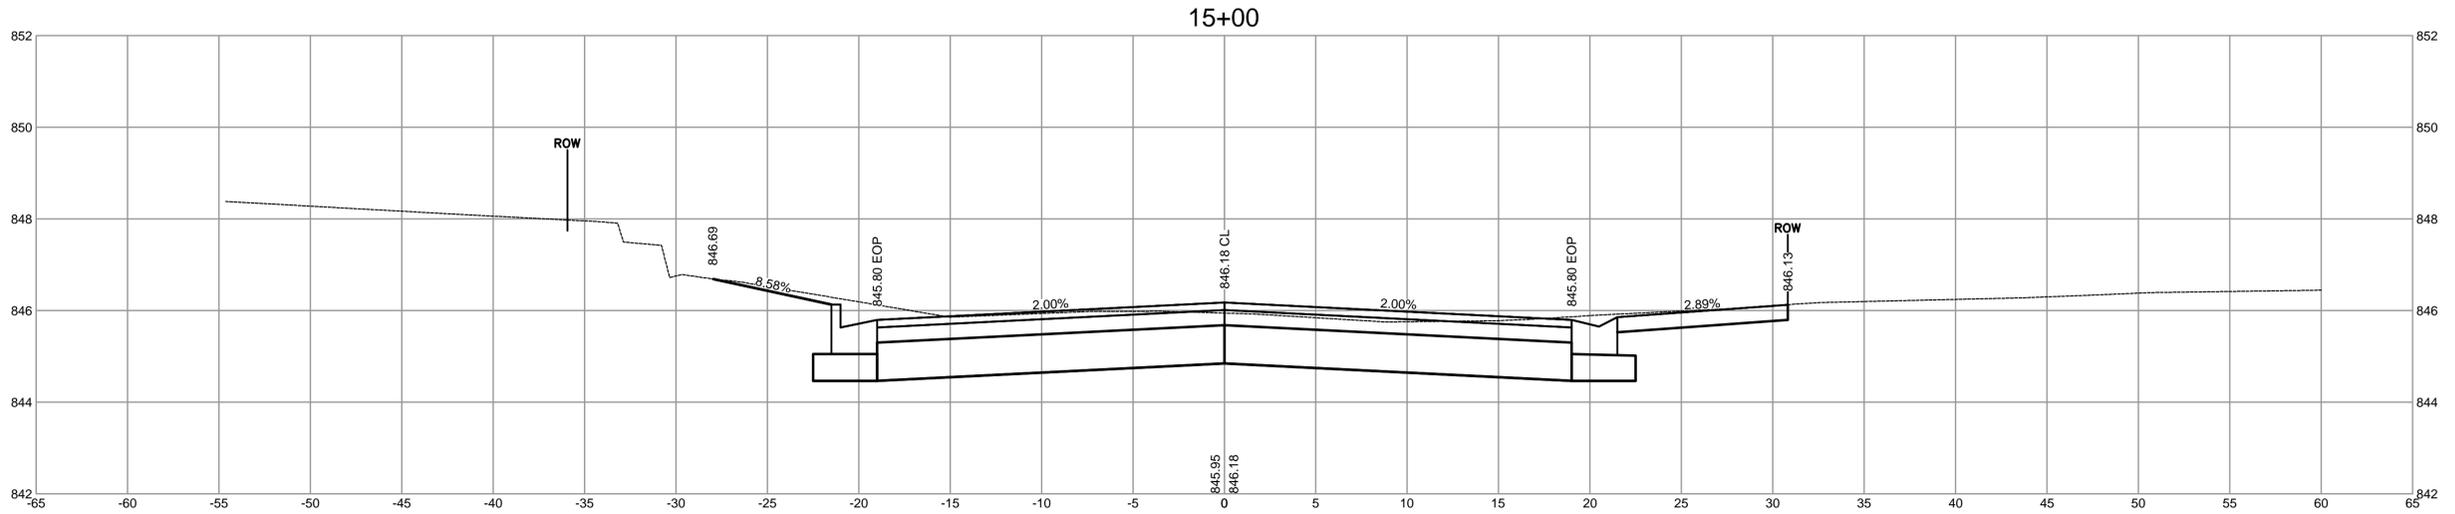

7	SECTION(S): 13 SW
6	RANGE: 19E
5	TOWN: 7N
4	
3	
2	
1	

Ruekert • Mielke
 Waukesha • Kenosha • Madison
 Global Water Center • Fox Valley
www.ruekertmielke.com




JOSEPH ROAD RECONSTRUCTION
 JOSEPH ROAD CROSS SECTIONS
 CITY OF PEWAUKEE
 WAUKESHA COUNTY, WISCONSIN

© COPYRIGHT 2024
 RUEKERT & MIELKE INC.
 DESIGNED BY: GRC
 DRAFTED BY: DJK
 CHECKED BY: BEF
 DATE: JANUARY 2024
 FILE NO.
26-10125.200

 SHEET NO.
CS-03

BID SET

www.ruekertmielke.com

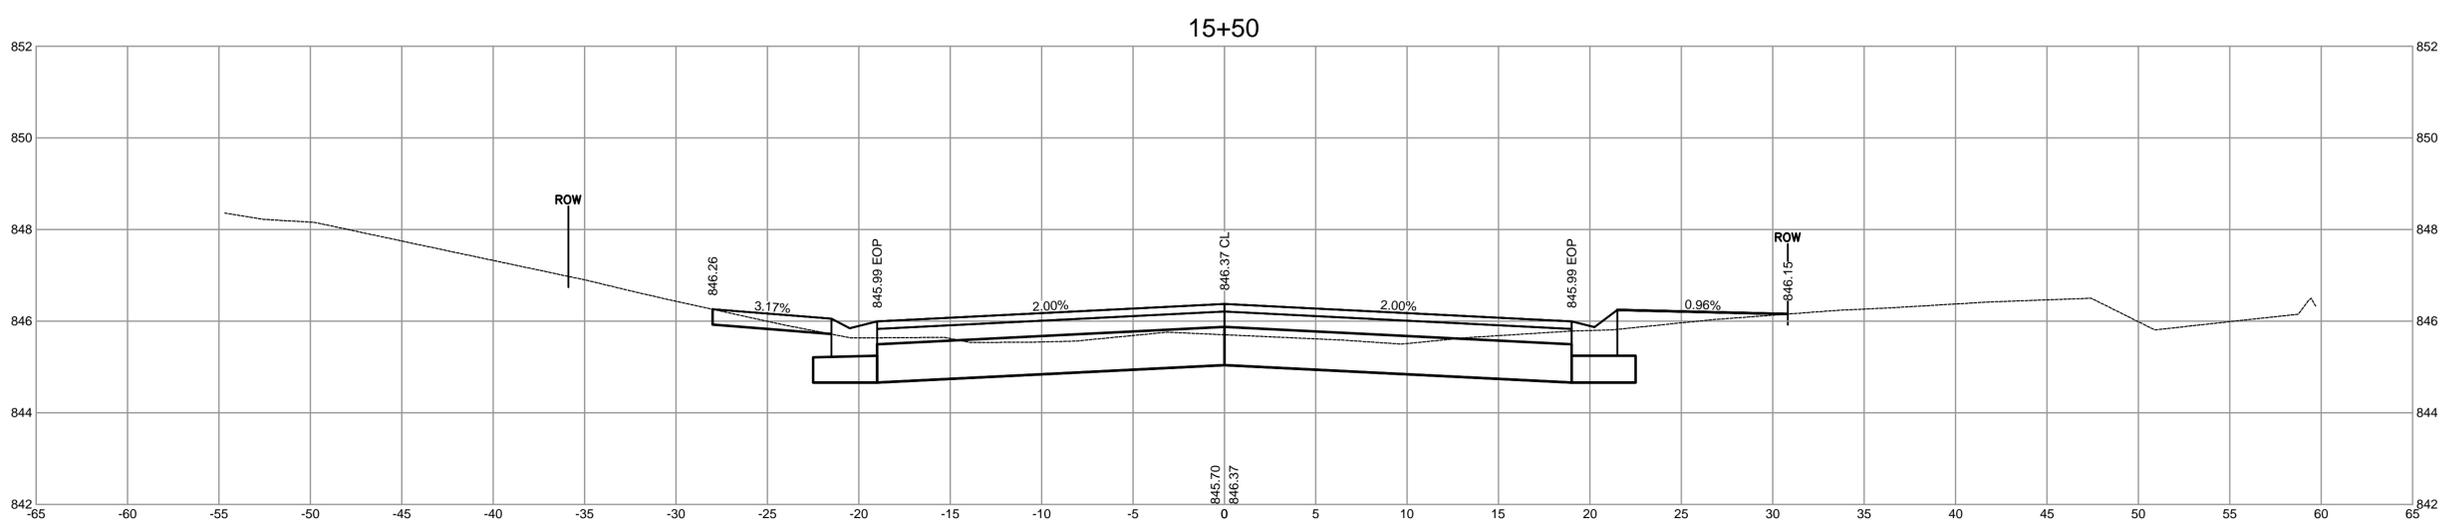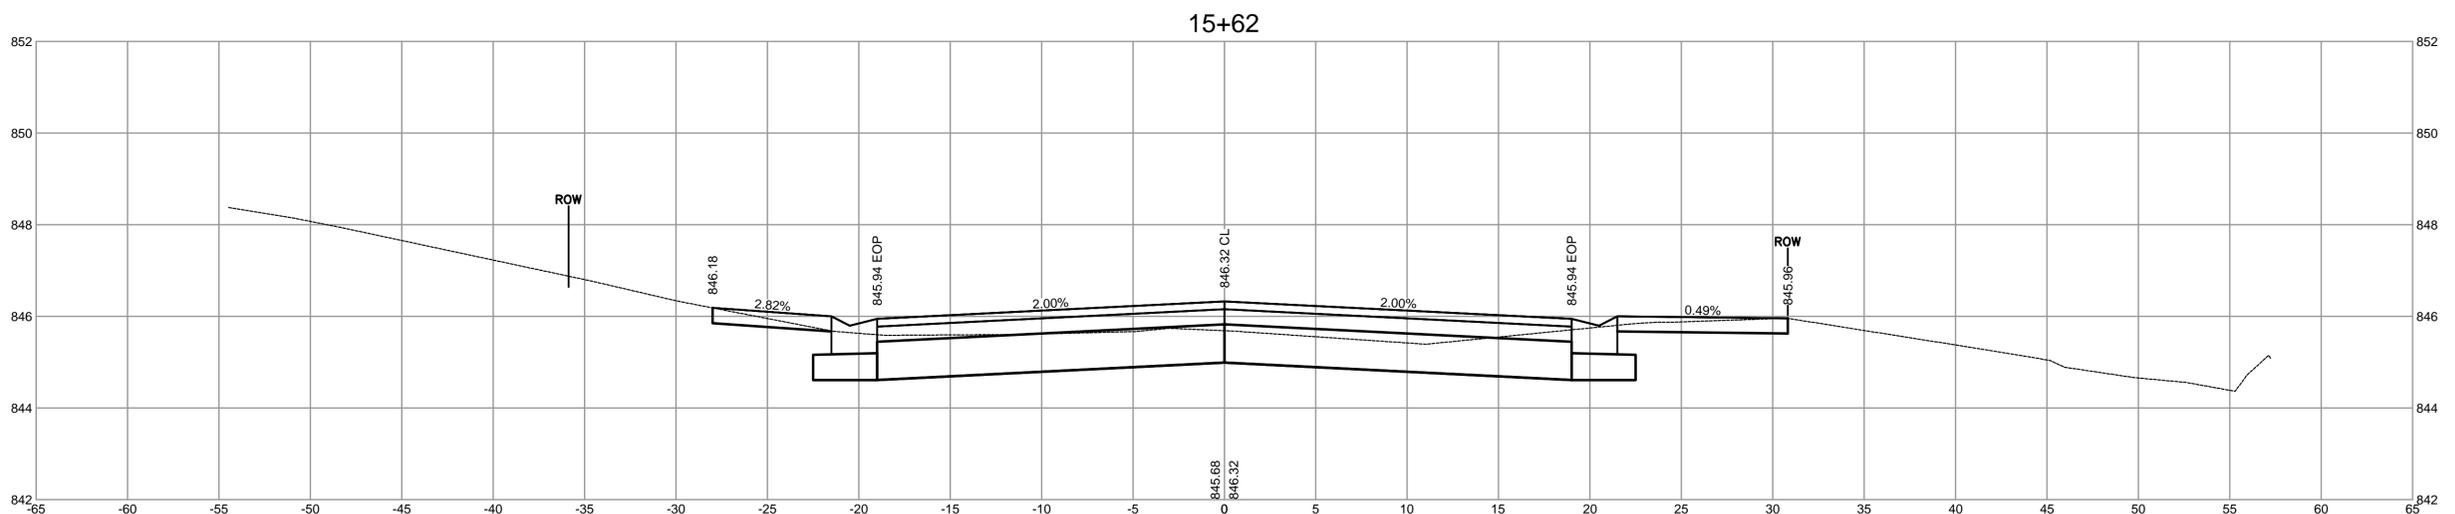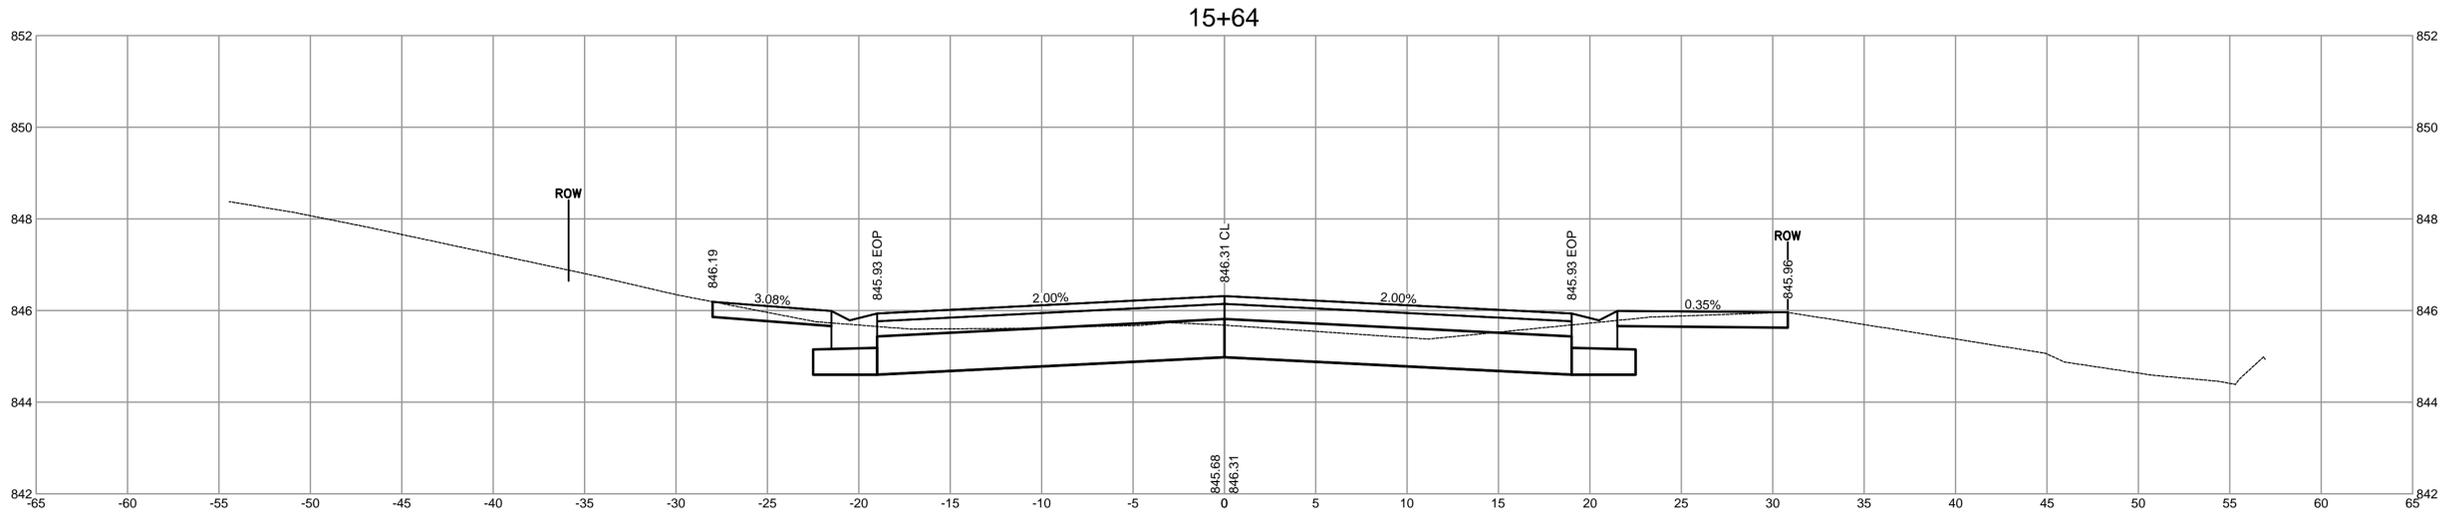




7	SECTION(S): 13 SW
6	RANGE: 19E
5	TOWN: 7N
4	
3	
2	
1	

Ruekert • Mielke
 Waukesha • Kenosha • Madison
 Global Water Center • Fox Valley
www.ruekertmielke.com

JOSEPH ROAD RECONSTRUCTION
 JOSEPH ROAD CROSS SECTIONS
 CITY OF PEWAUKEE
 WAUKESHA COUNTY, WISCONSIN

© COPYRIGHT 2024
 RUEKERT & MIELKE INC.
 DESIGNED BY: GRC
 DRAFTED BY: DJK
 CHECKED BY: BEF
 DATE: JANUARY 2024
 FILE NO.
26-10125.200

 SHEET NO.
CS-04

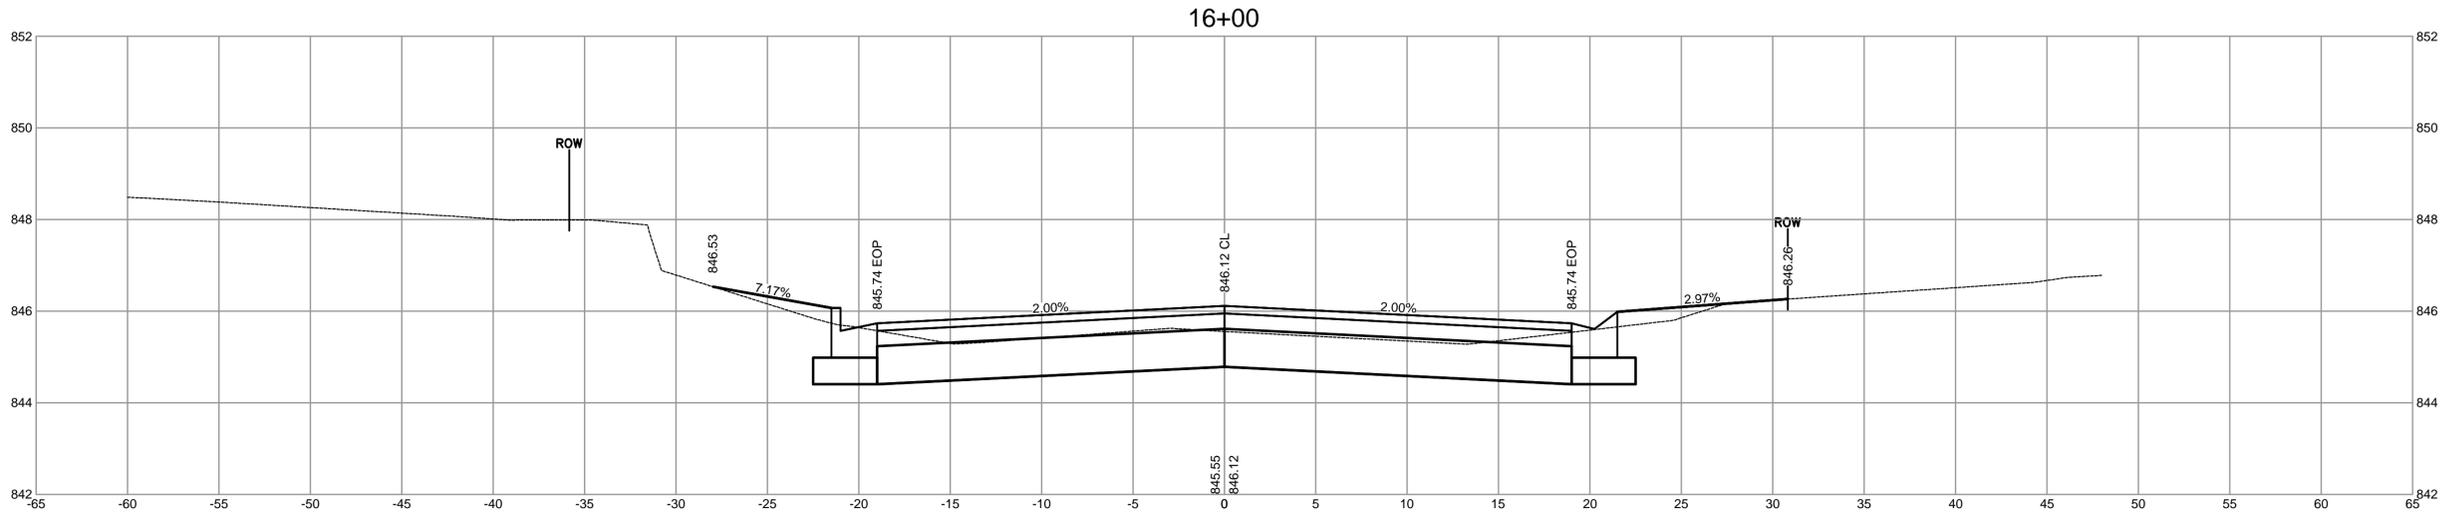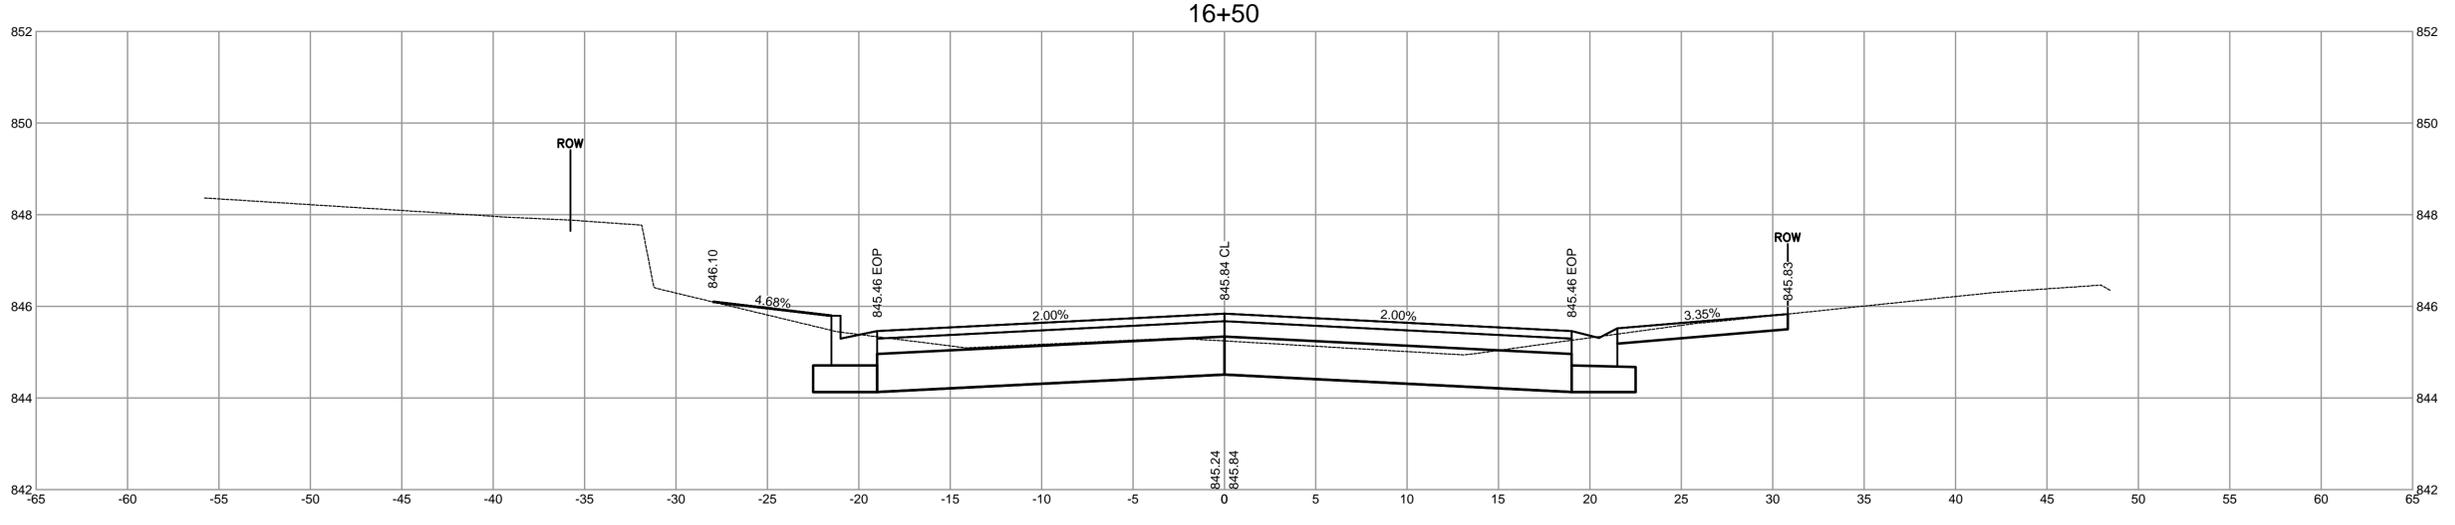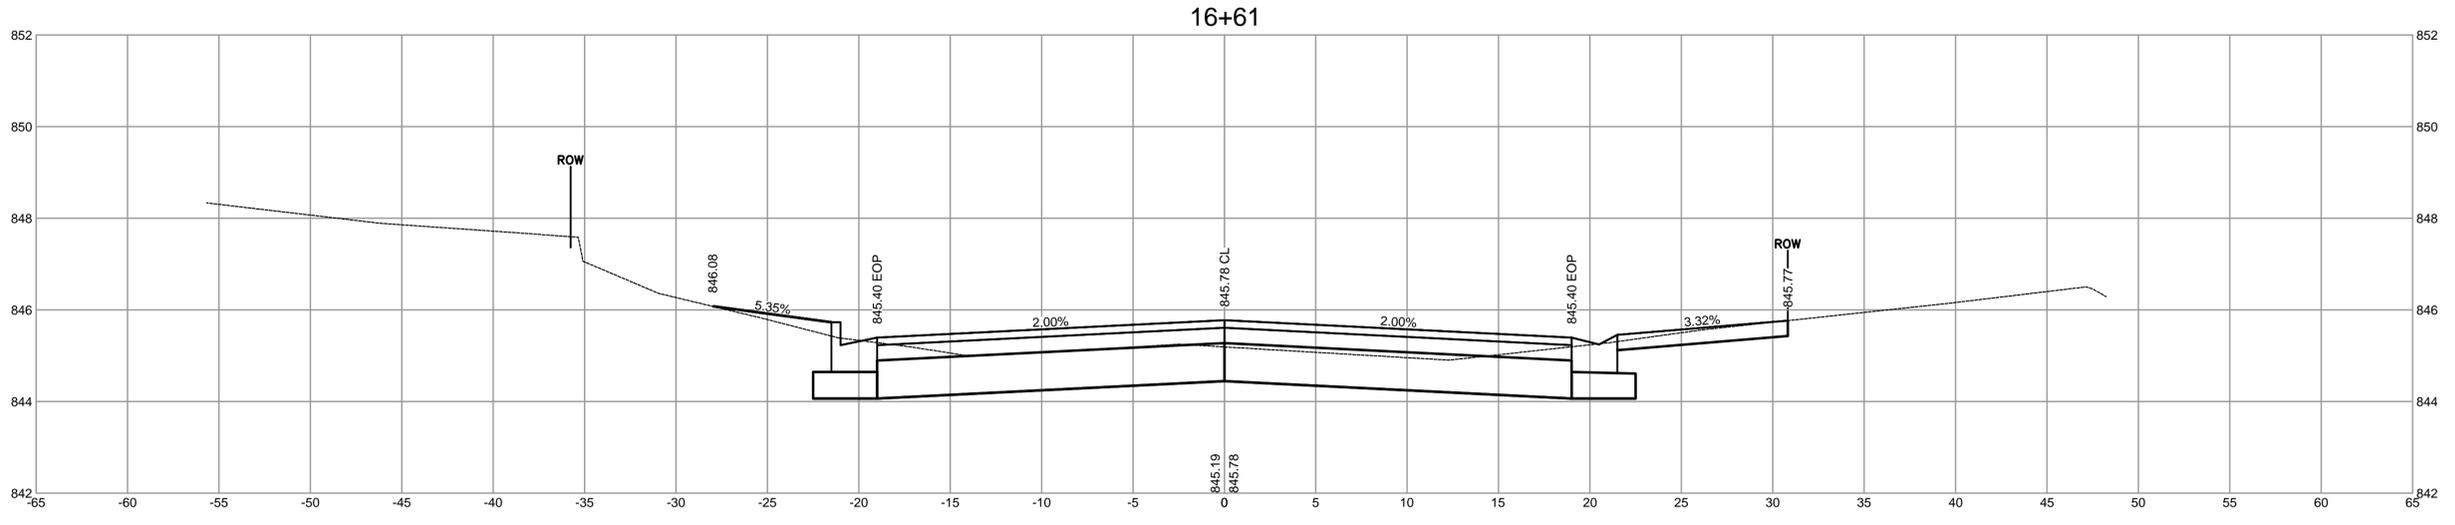

7
6
5
4
3
2
1

TOWN: 7N RANGE: 19E SECTION(S): 13 SW

Ruekert • Mielke

Waukesha • Kenosha • Madison
Global Water Center • Fox Valley
www.ruekertmielke.com

JOSEPH ROAD RECONSTRUCTION
JOSEPH ROAD CROSS SECTIONS
CITY OF PEWAUKEE
WAUKESHA COUNTY, WISCONSIN

© COPYRIGHT 2024
RUEKERT & MIELKE INC.




DESIGNED BY: GRC
DRAFTED BY: DJK
CHECKED BY: BEF
DATE: JANUARY 2024

FILE NO.
26-10125.200

BID SET

SHEET NO.
CS-05

Jan 04, 2024 5:25pm PLOTTED BY:DKlemm SAVED BY:DKlemm
 IMAGES:RM SQUARE_Full Color-Print
 C:\CS2_2010\26_City of Pewaukee\10125_Joseph Road Reconstruction\dwg\26-Joseph Road Cross Sections.dwg

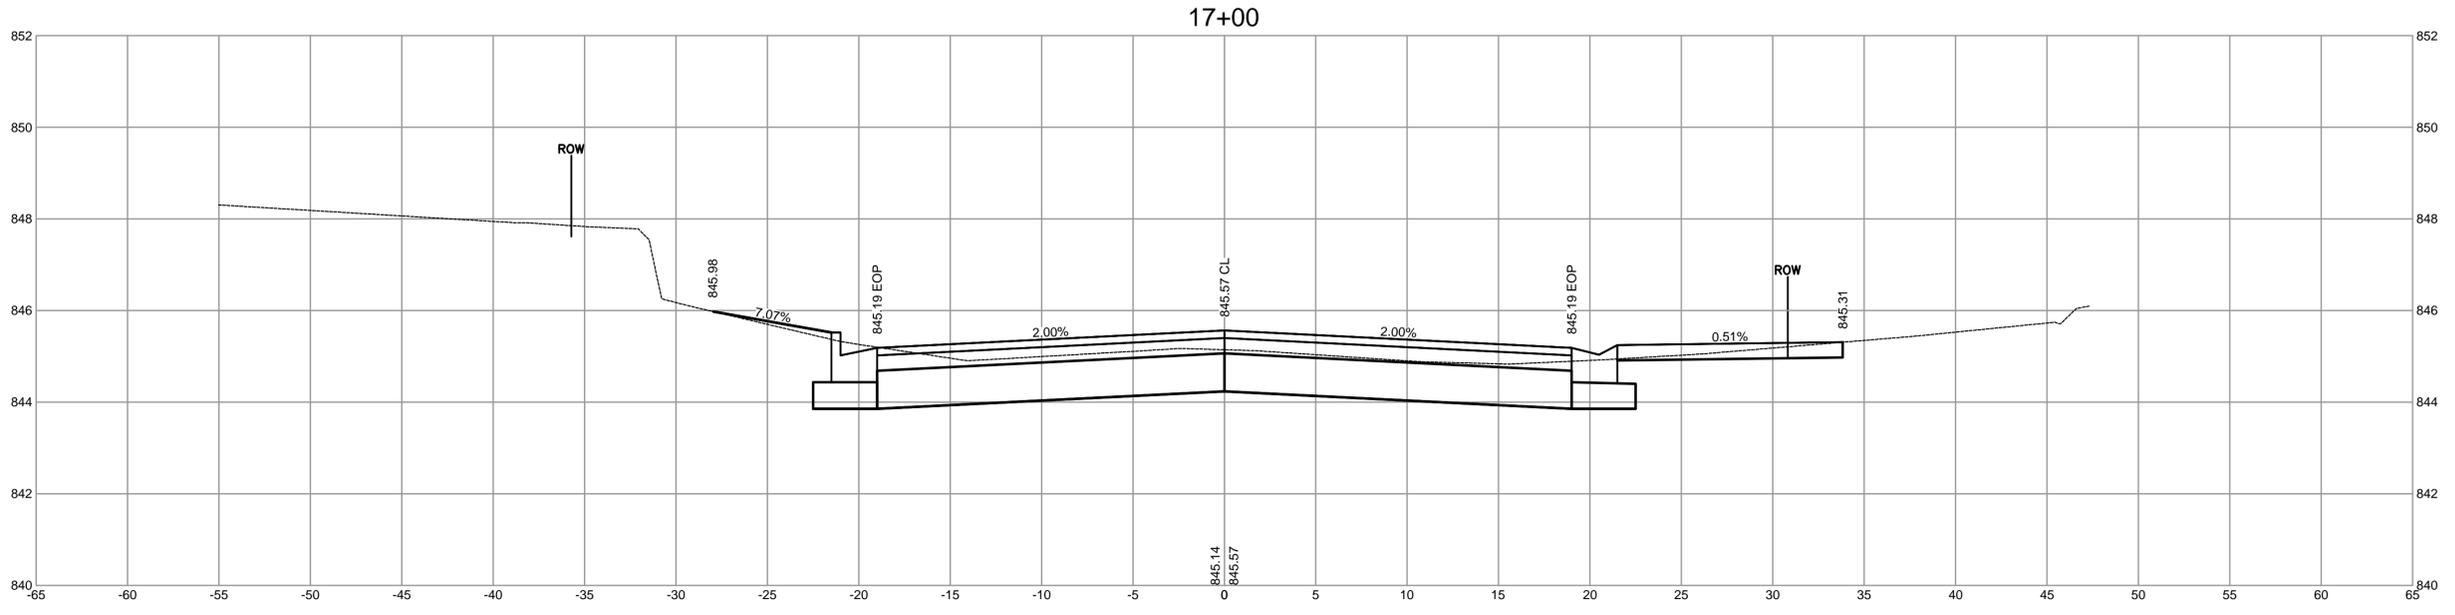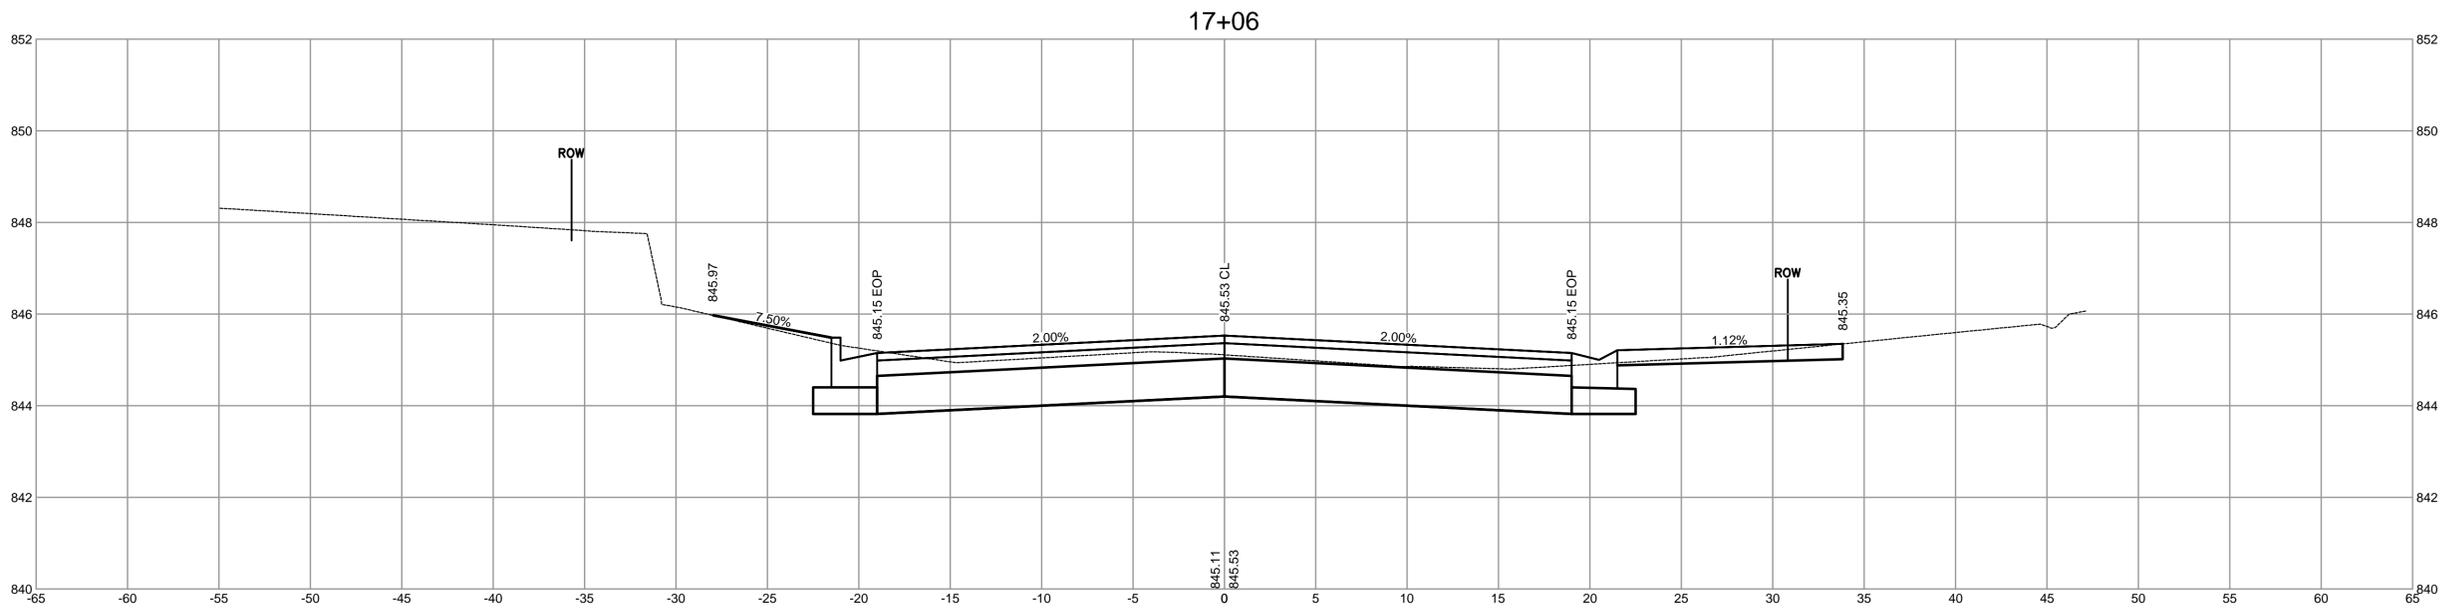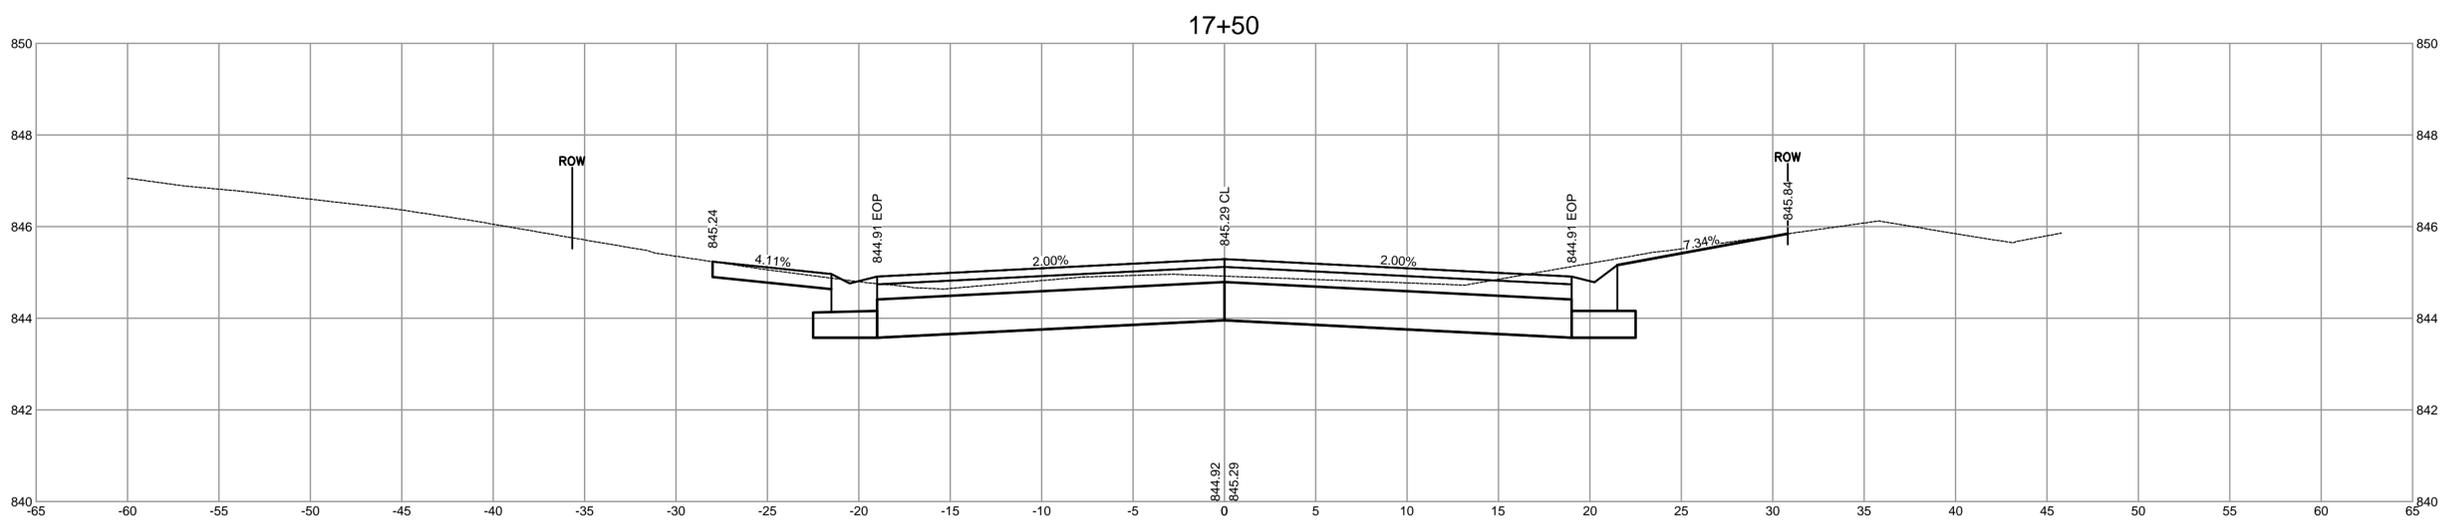

7	TOWN: 7N	RANGE: 19E	SECTION(S): 13 SW
6			
5			
4			
3			
2			
1			

Ruekert • Mielke
 Waukesha • Kenosha • Madison
 Global Water Center • Fox Valley
www.ruekertmielke.com




JOSEPH ROAD RECONSTRUCTION
 JOSEPH ROAD CROSS SECTIONS
 CITY OF PEWAUKEE
 WAUKESHA COUNTY, WISCONSIN

© COPYRIGHT 2024
 RUEKERT & MIELKE INC.
 DESIGNED BY: GRC
 DRAFTED BY: DJK
 CHECKED BY: BEF
 DATE: JANUARY 2024
 FILE NO.
26-10125.200

 SHEET NO.
CS-06

BID SET

www.ruekertmielke.com

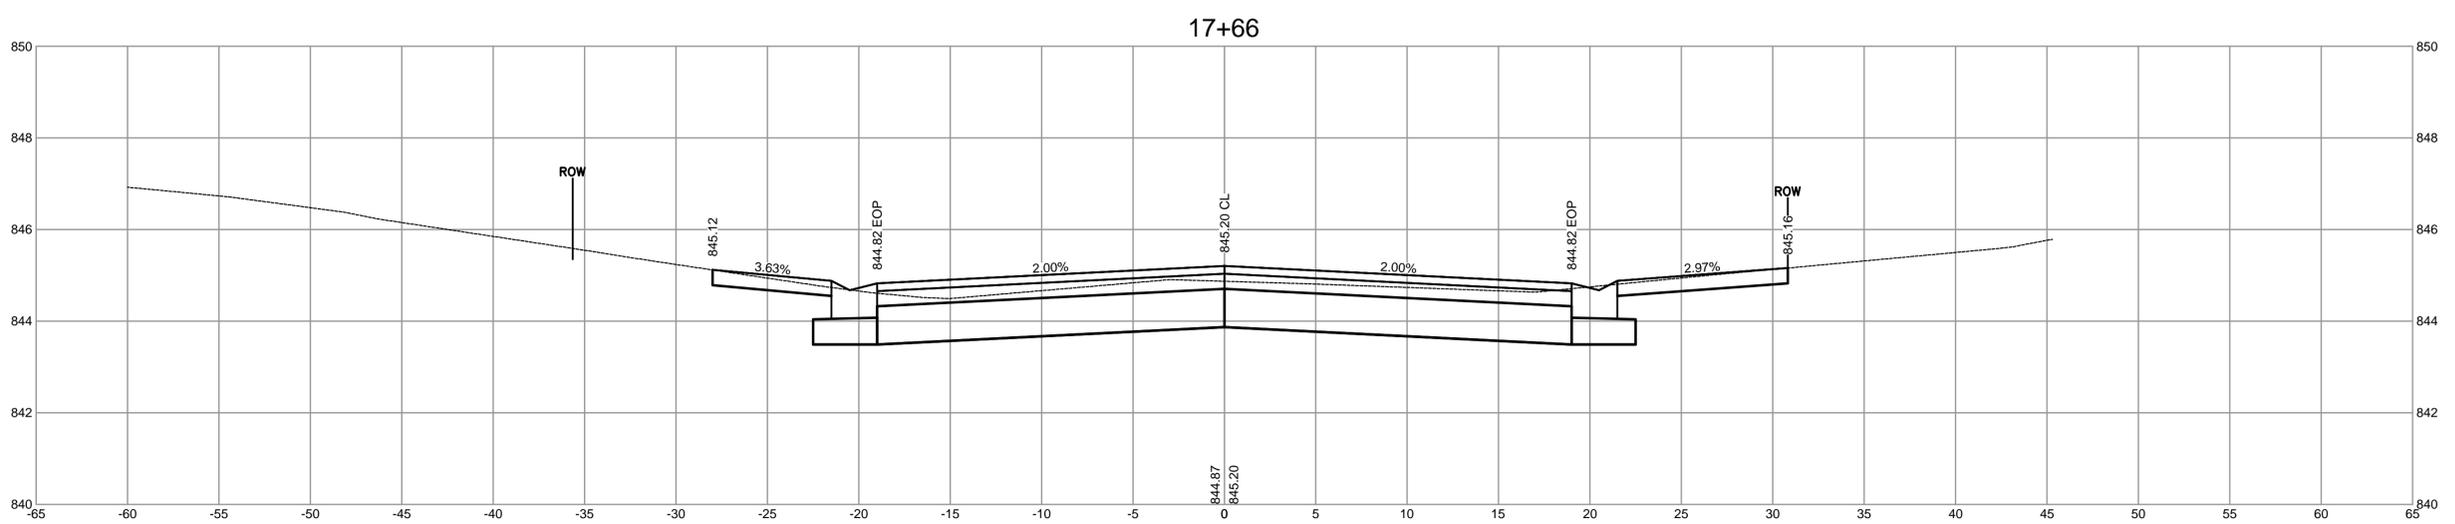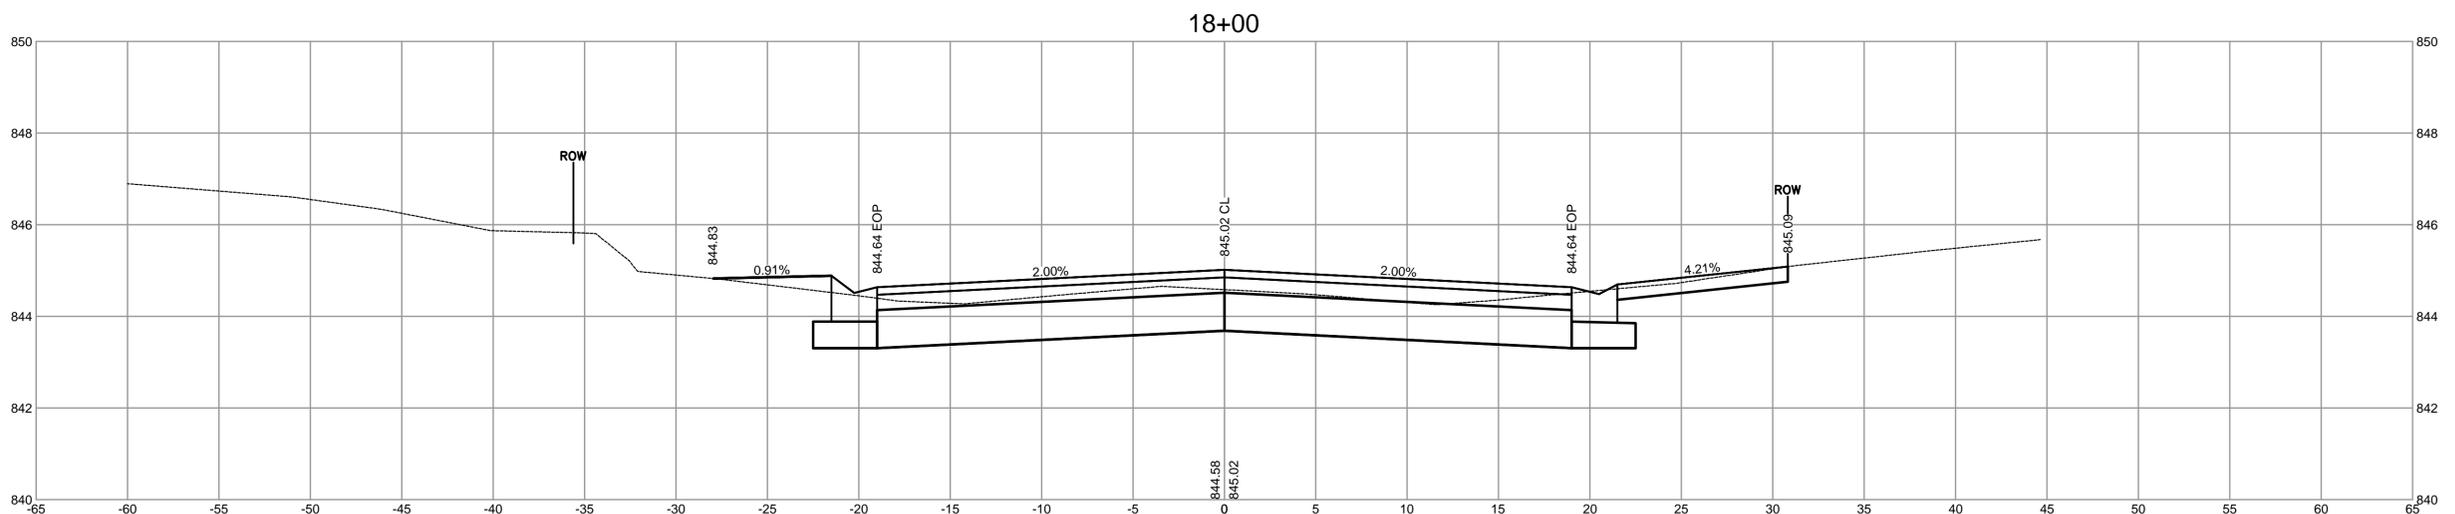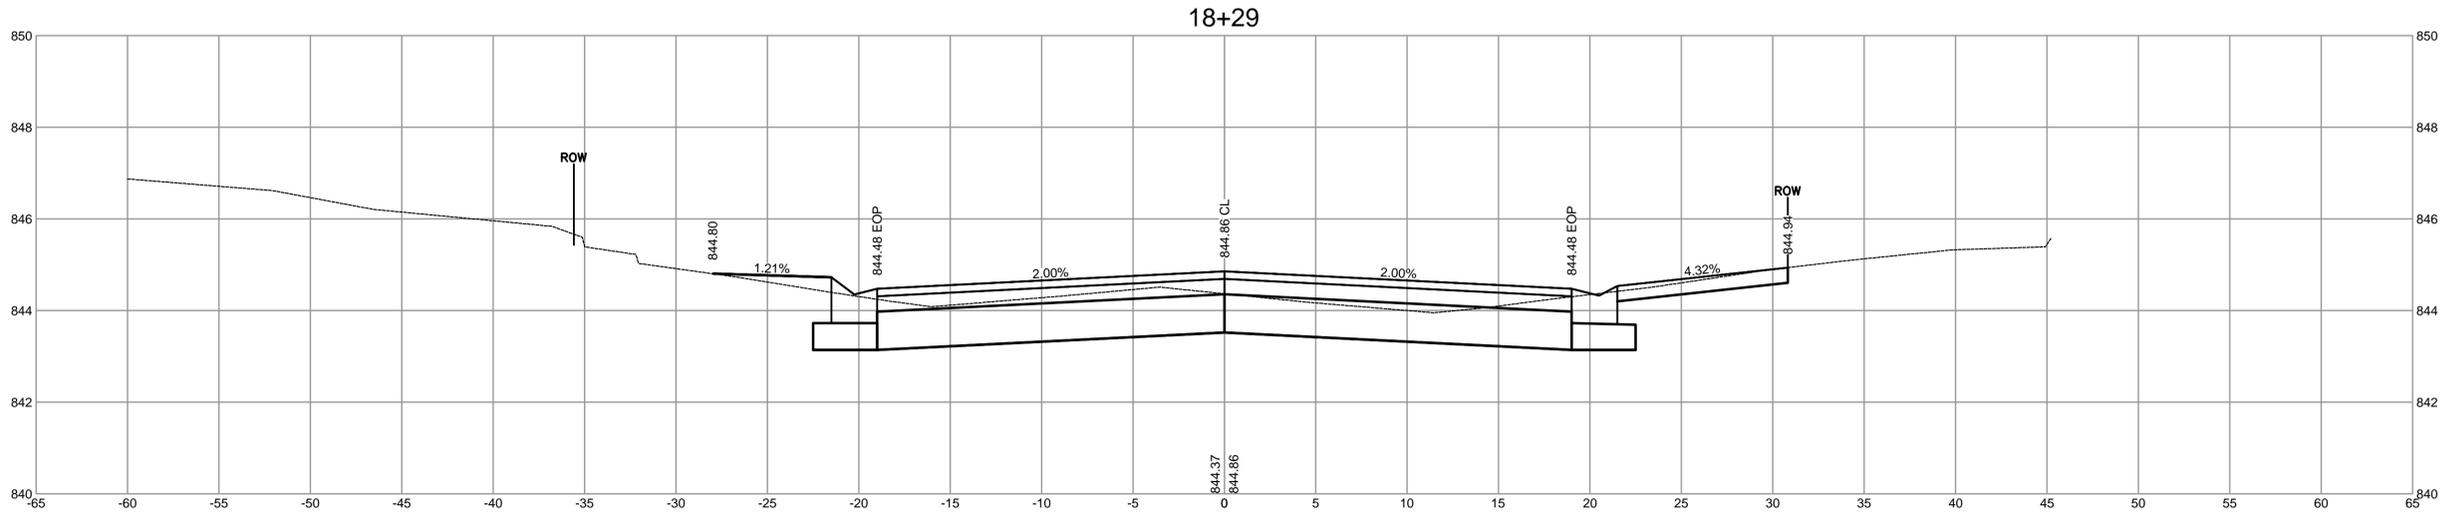




7
6
5
4
3
2
1
TOWN: 7N
RANGE: 19E
SECTION(S): 13 SW

Ruekert • Mielke
 Waukesha • Kenosha • Madison
 Global Water Center • Fox Valley
www.ruekertmielke.com

JOSEPH ROAD RECONSTRUCTION
 JOSEPH ROAD CROSS SECTIONS
 CITY OF PEWAUKEE
 WAUKESHA COUNTY, WISCONSIN

© COPYRIGHT 2024
 RUEKERT & MIELKE INC.
 DESIGNED BY: GRC
 DRAFTED BY: DJK
 CHECKED BY: BEF
 DATE: JANUARY 2024
 FILE NO.
26-10125.200

 SHEET NO.
CS-07

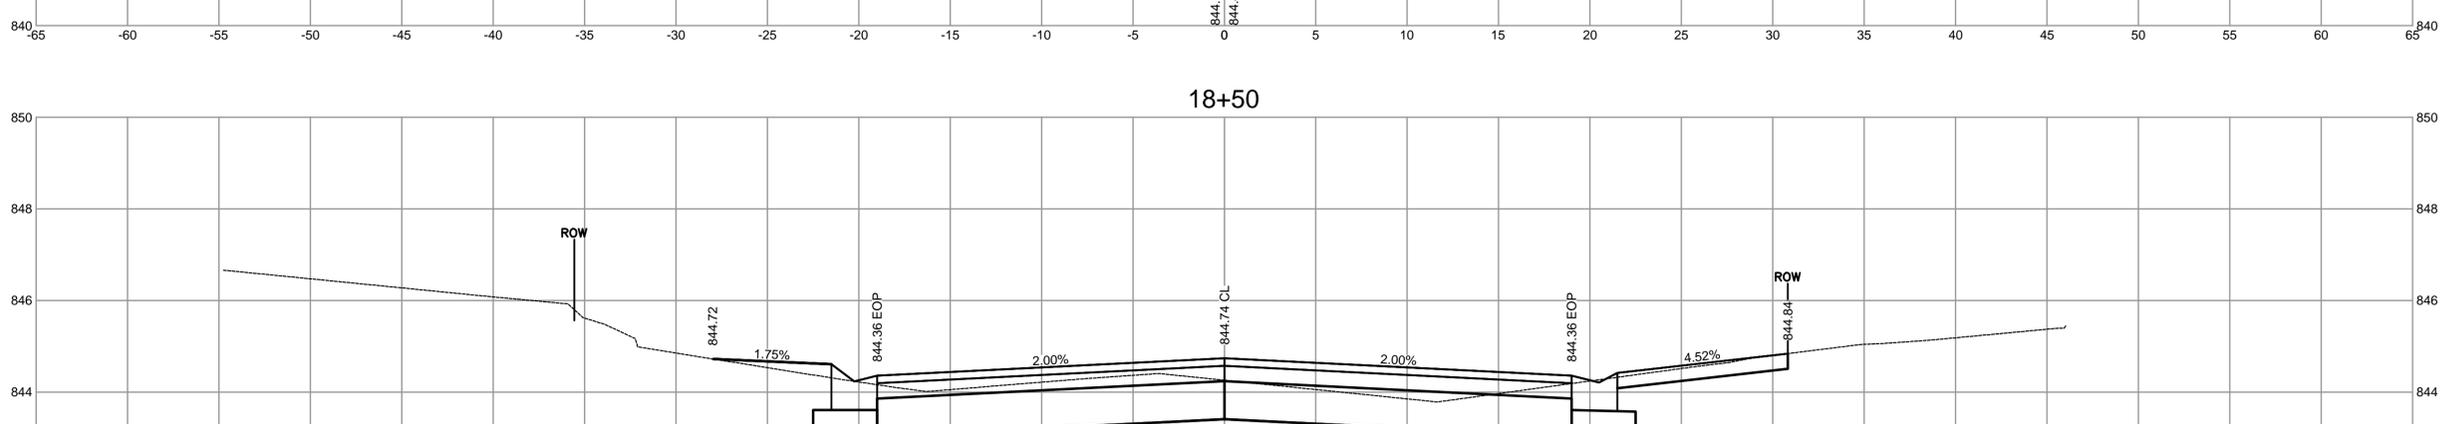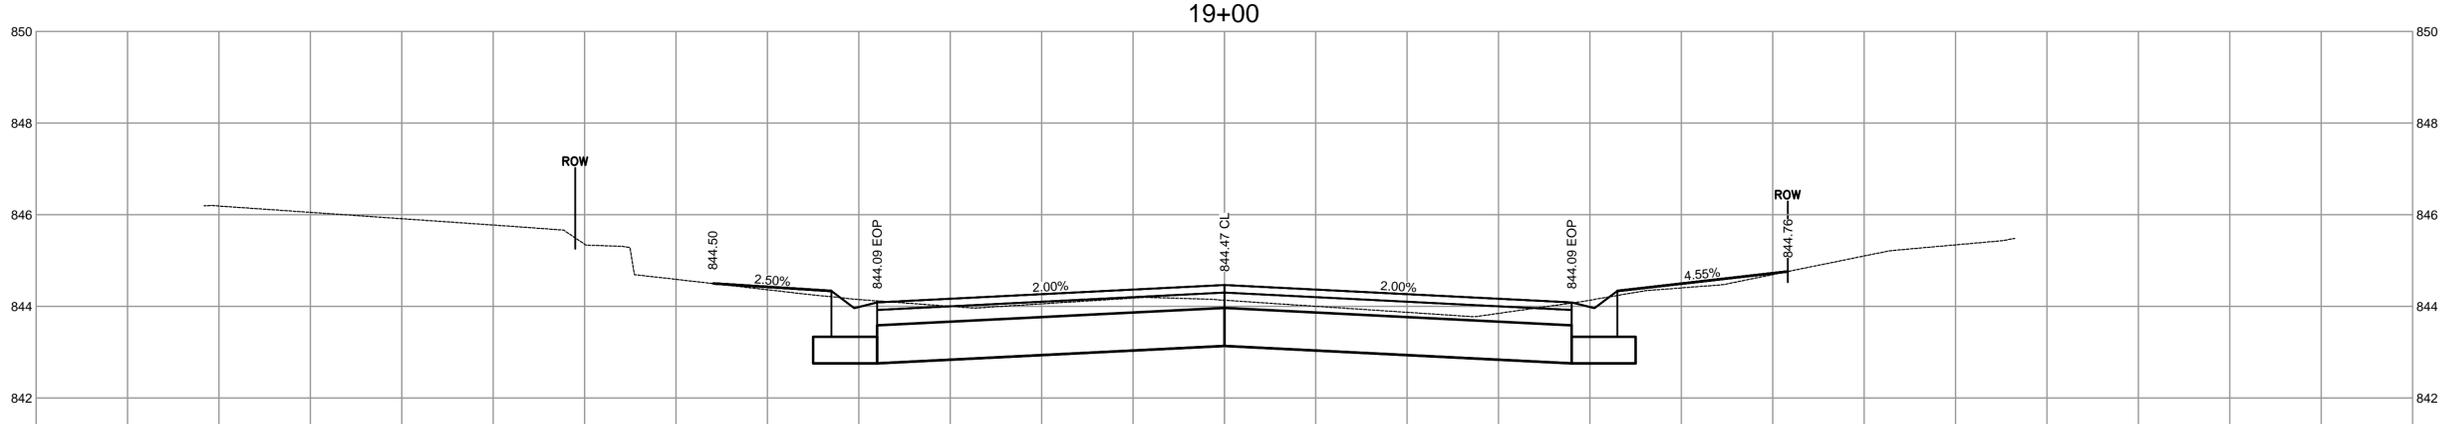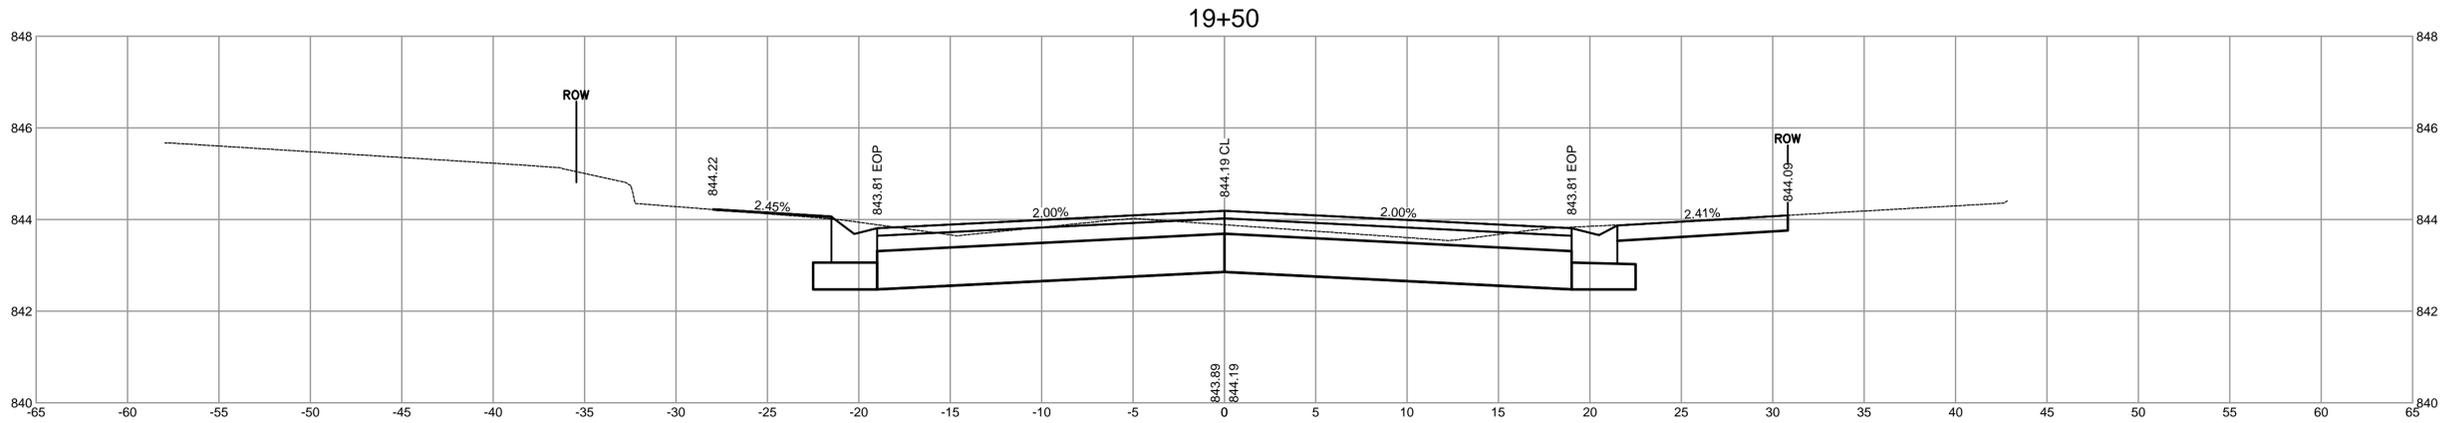




7	SECTION(S): 13 SW
6	RANGE: 19E
5	TOWN: 7N
4	
3	
2	
1	

Ruekert • Mielke
 Waukesha • Kenosha • Madison
 Global Water Center • Fox Valley
www.ruekertmielke.com

JOSEPH ROAD RECONSTRUCTION
 JOSEPH ROAD CROSS SECTIONS
 CITY OF PEWAUKEE
 WAUKESHA COUNTY, WISCONSIN

© COPYRIGHT 2024
 RUEKERT & MIELKE INC.
 DESIGNED BY: GRC
 DRAFTED BY: DJK
 CHECKED BY: BEF
 DATE: JANUARY 2024
 FILE NO.
26-10125.200

BID SET
 SHEET NO.
CS-08

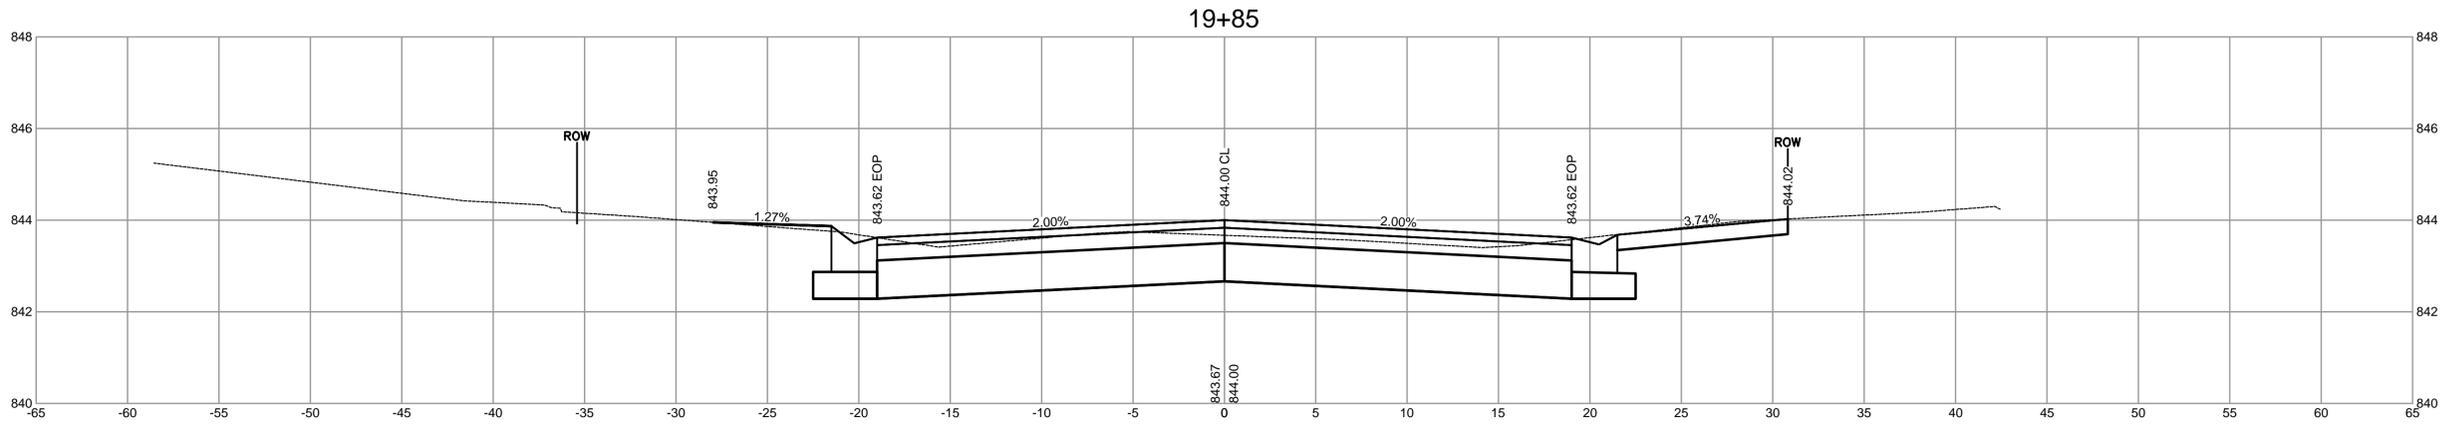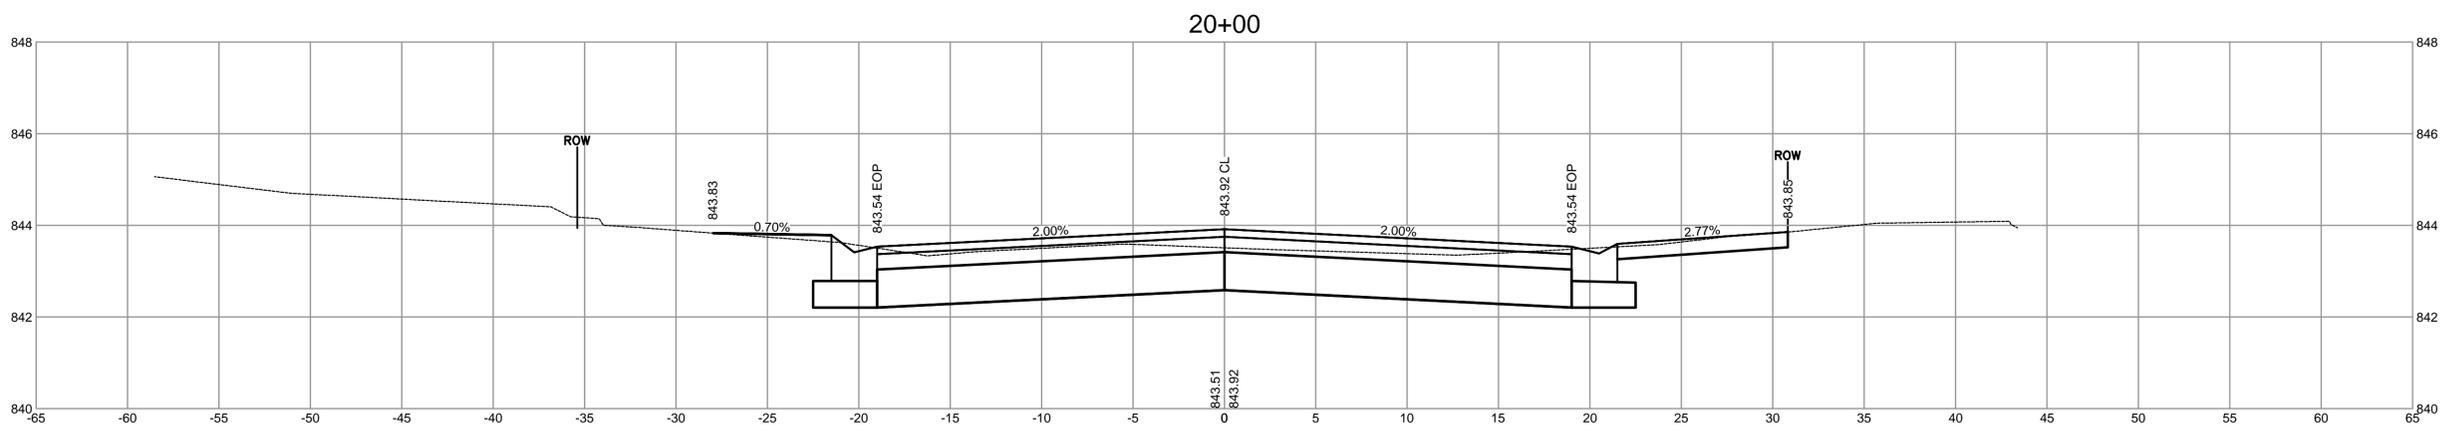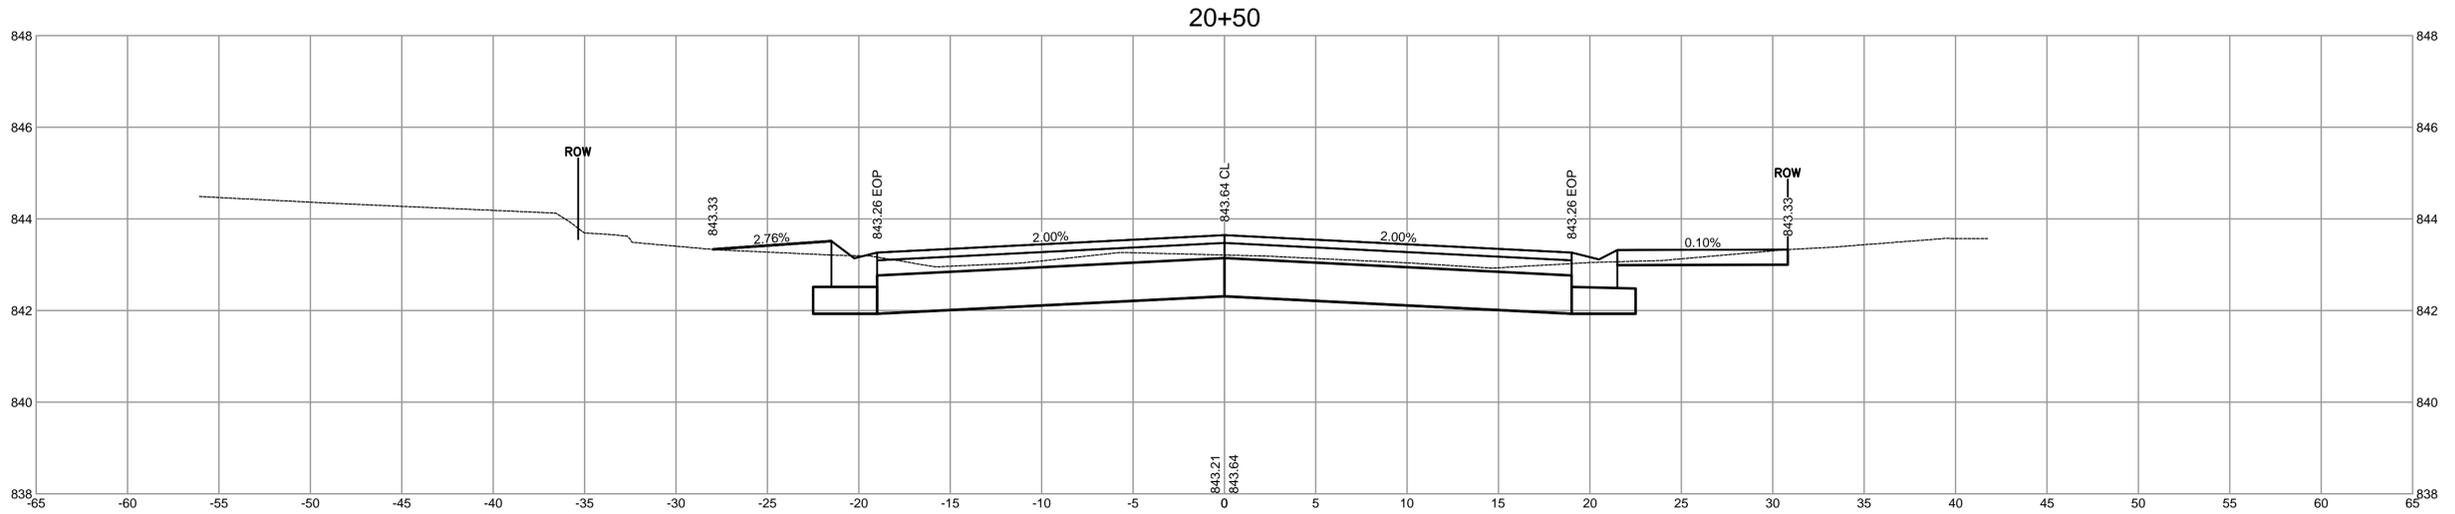



7
6
5
4
3
2
1
TOWN: 7N
RANGE: 19E
SECTION(S): 13 SW

Ruekert • Mielke
 Waukesha • Kenosha • Madison
 Global Water Center • Fox Valley
www.ruekertmielke.com

JOSEPH ROAD RECONSTRUCTION
 JOSEPH ROAD CROSS SECTIONS
 CITY OF PEWAUKEE
 WAUKESHA COUNTY, WISCONSIN

© COPYRIGHT 2024
 RUEKERT & MIELKE INC.
 DESIGNED BY: GRC
 DRAFTED BY: DJK
 CHECKED BY: BEF
 DATE: JANUARY 2024
 FILE NO.
26-10125.200

 SHEET NO.
CS-09

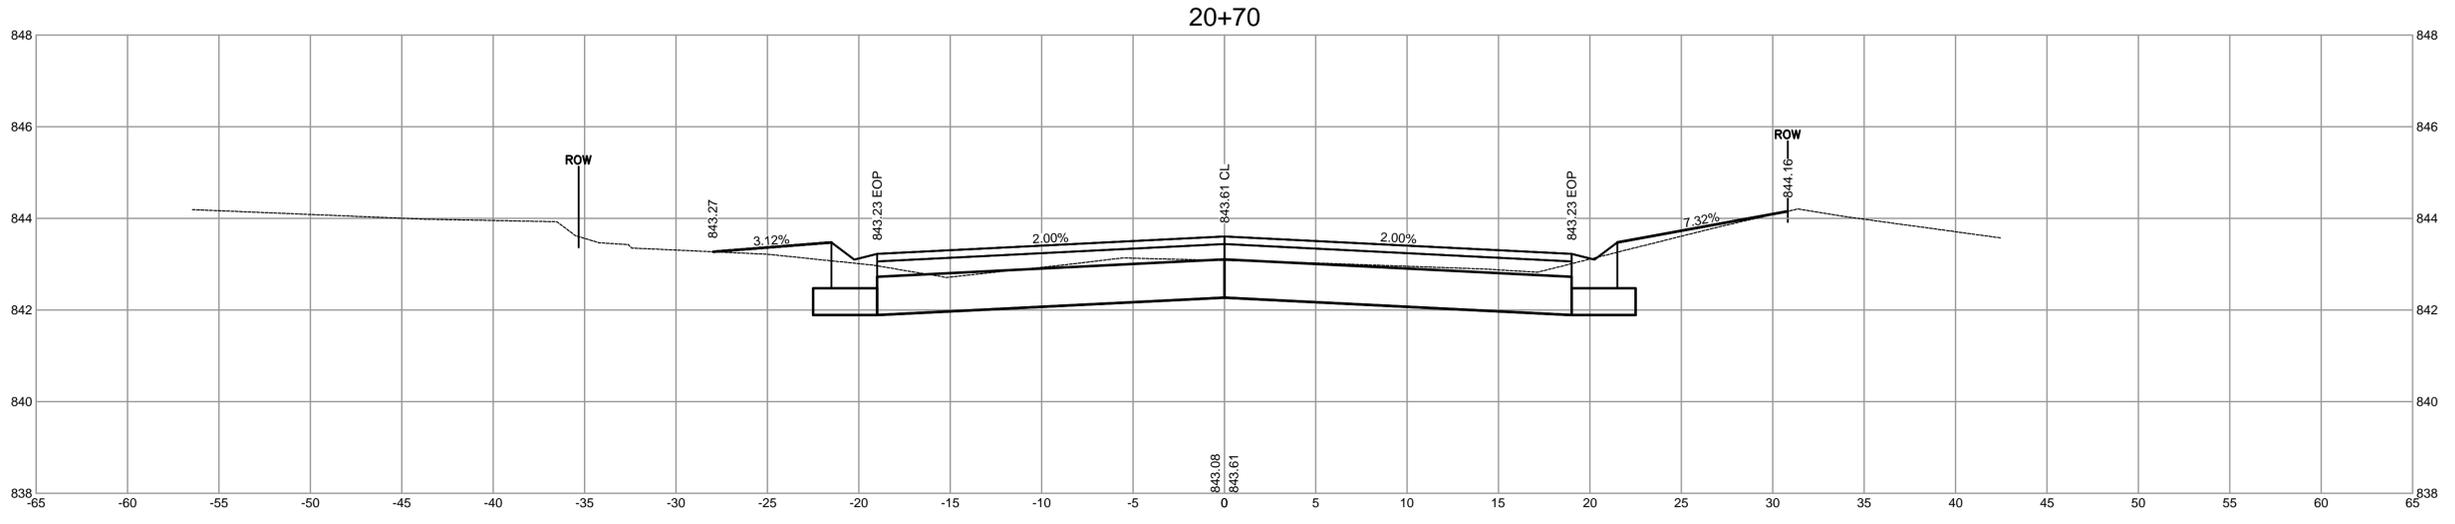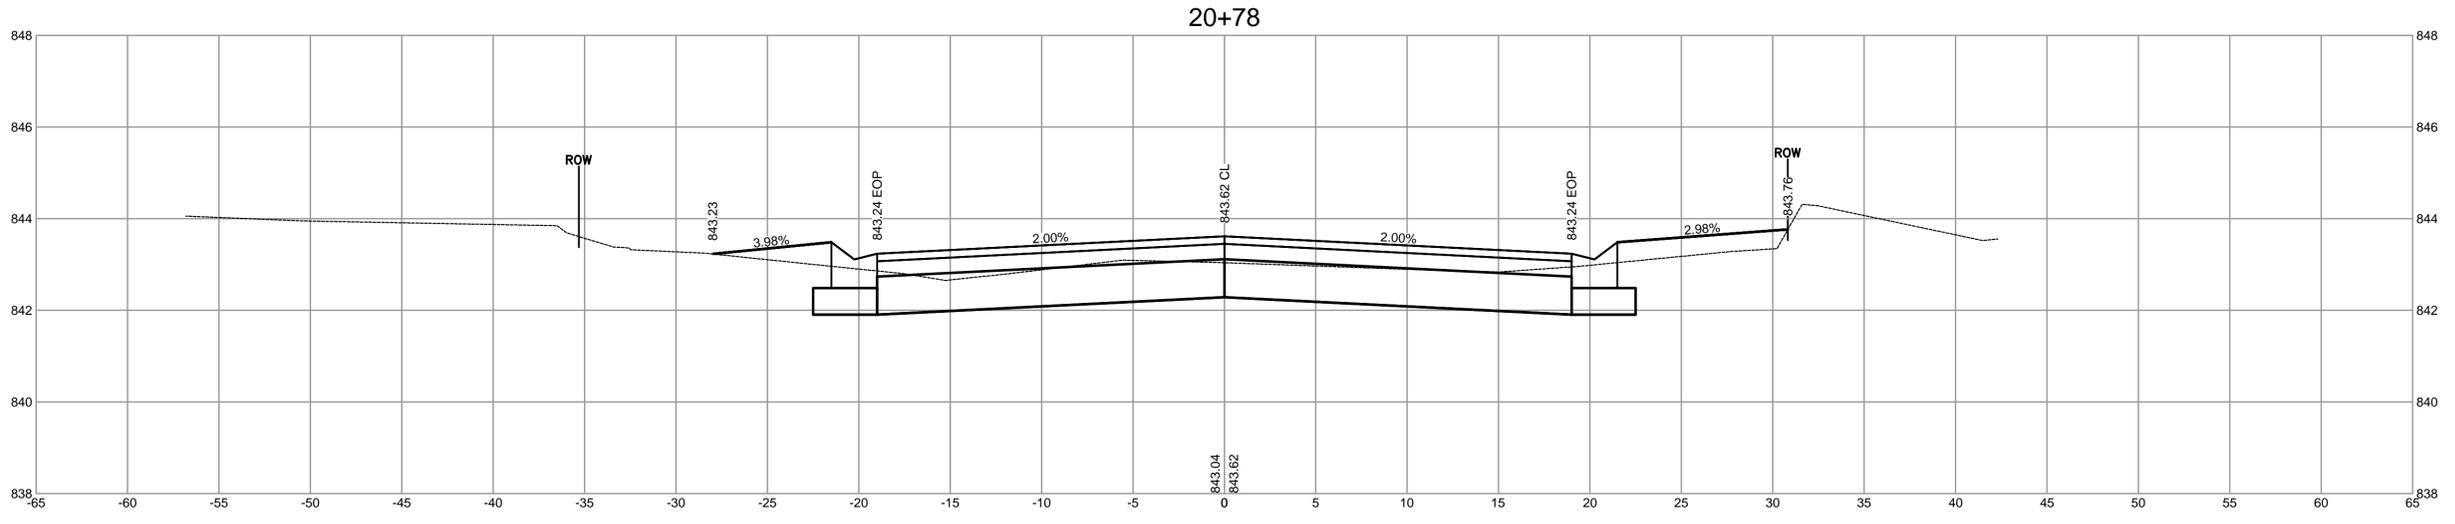

7	SECTION 13 SW
6	
5	
4	
3	
2	
1	
TOWN: 7N RANGE: 19E SECTION(S): 13 SW	

Ruekert • Mielke
 Waukesha • Kenosha • Madison
 Global Water Center • Fox Valley
www.ruekertmielke.com

JOSEPH ROAD RECONSTRUCTION
 JOSEPH ROAD CROSS SECTIONS
 CITY OF PEWAUKEE
 WAUKESHA COUNTY, WISCONSIN

© COPYRIGHT 2024
 RUEKERT & MIELKE INC.
 DESIGNED BY: GRC
 DRAFTED BY: DJK
 CHECKED BY: BEF
 DATE: JANUARY 2024
 FILE NO.
26-10125.200

 SHEET NO.
CS-10