


JUL 11, 2023 9:57am PLOTTED BY:DKimm SAVED BY:DKimm
 IMAGES:RM SQUARE_Full Color-Print;
 C:\Users\DKimm\OneDrive\Documents\Projects\2023\26-10110\Drawings\26-10110-01.dwg

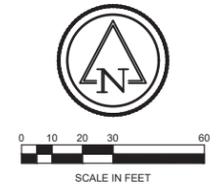

7	A
6	R
5	E
4	S
3	I
2	O
1	S
	TOWN:
	RANGE:
	SECTION(S):

Ruekert • Mielke
 Waukesha • Kenosha • Madison
 Global Water Center • Fox Valley
www.ruekertmielke.com



**VALLEY BROOK STORM SEWER
 PROPOSED TREE REMOVAL/TRIMMING PLAN
 CITY OF PEWAUKEE
 WAUKESHA COUNTY, WI**

© COPYRIGHT 2023
 RUEKERT & MIELKE INC.
 DESIGNED BY: BGL, RJW
 DRAFTED BY: DJK
 CHECKED BY:
 DATE: JULY, 2023
 FILE NO.
26-10110.200

 SHEET NO.
TR-01

BID SET
www.ruekertmielke.com

Jul 11, 2023 9:57am PLOTTED BY:DKIemm SAVED BY:DKIemm
 IMAGES:RM SQUARE - Full Color-Print: 100%
 C:\Users\DKI\OneDrive\Documents\26-10110\Drawings\26-10110-025.dwg
 G:\CS_201926_City of Pewaukee\10110\Drawings\26-10110-025.dwg

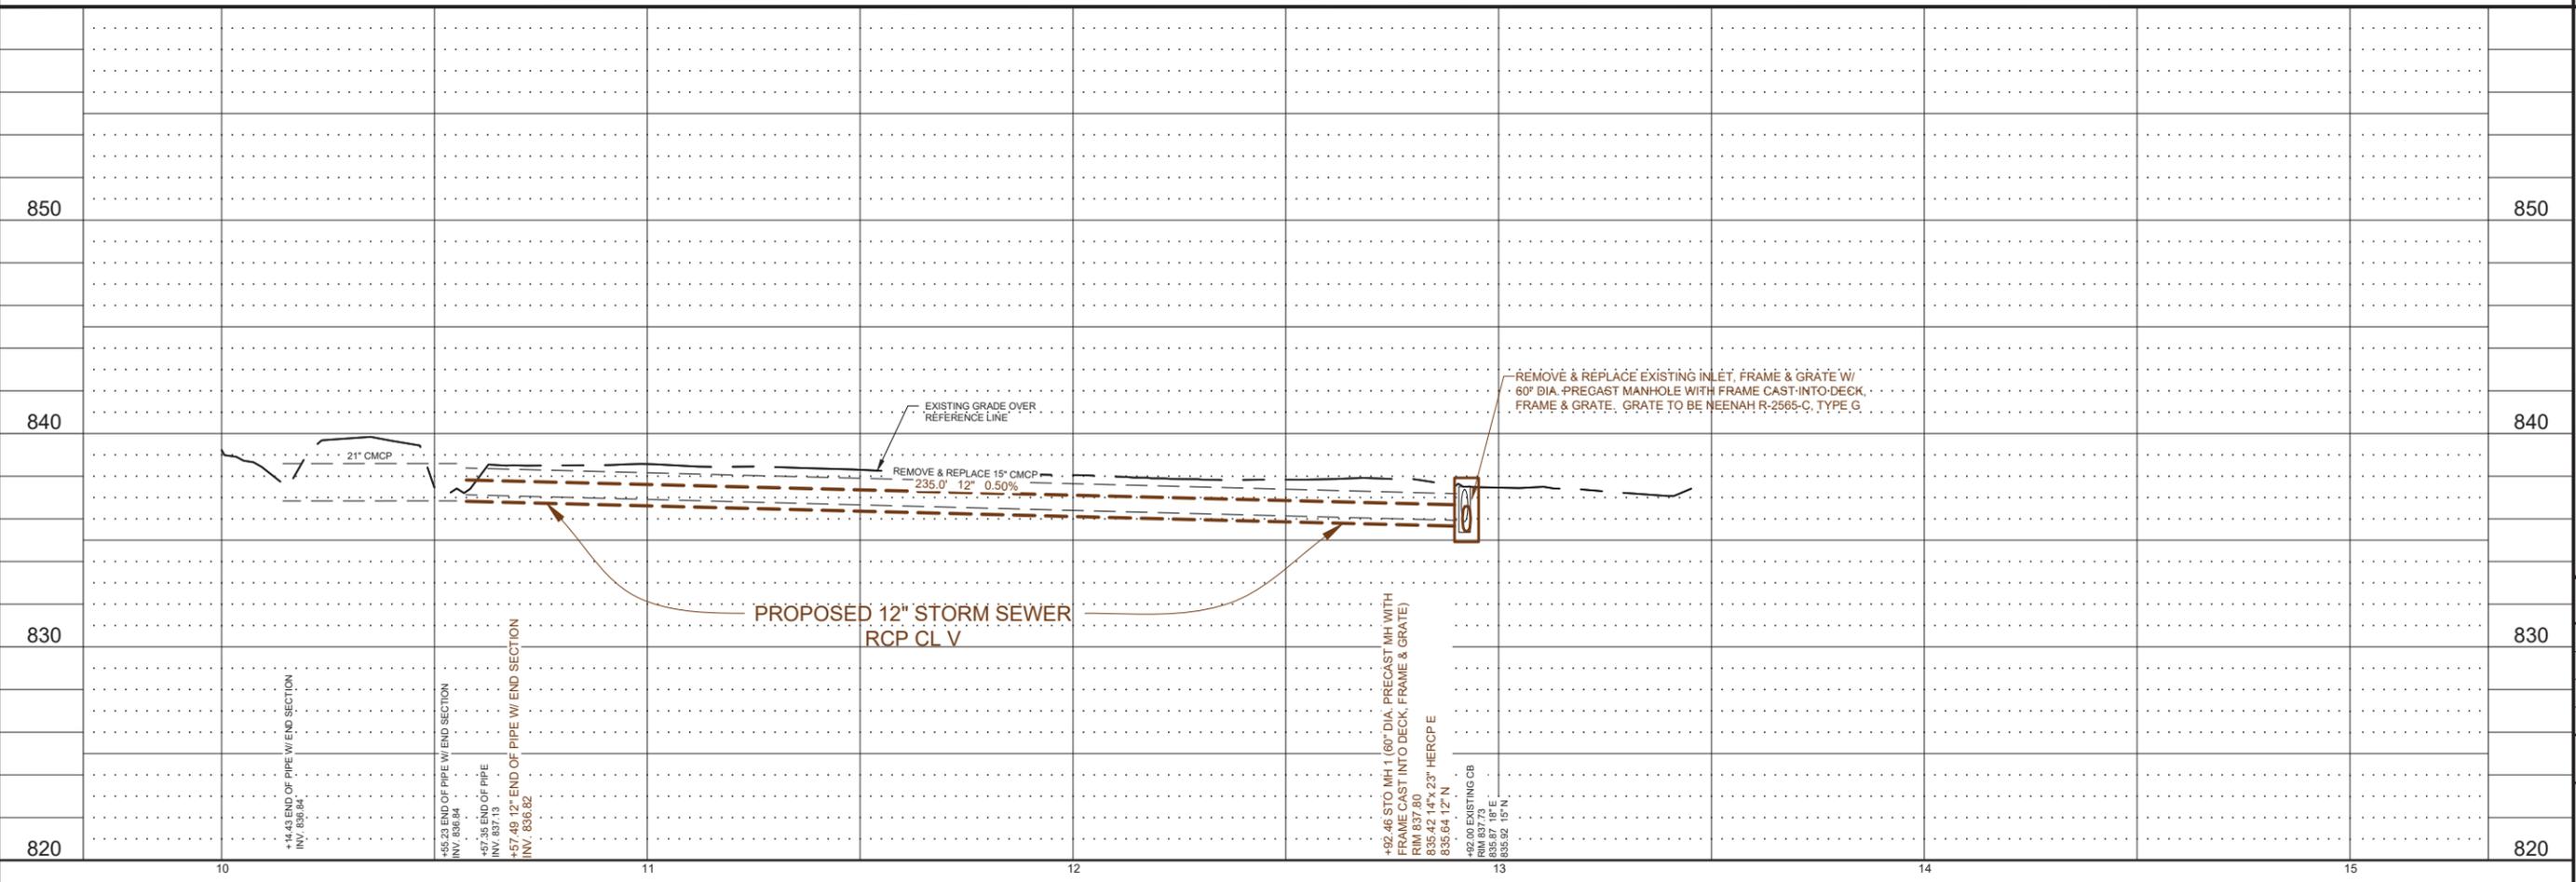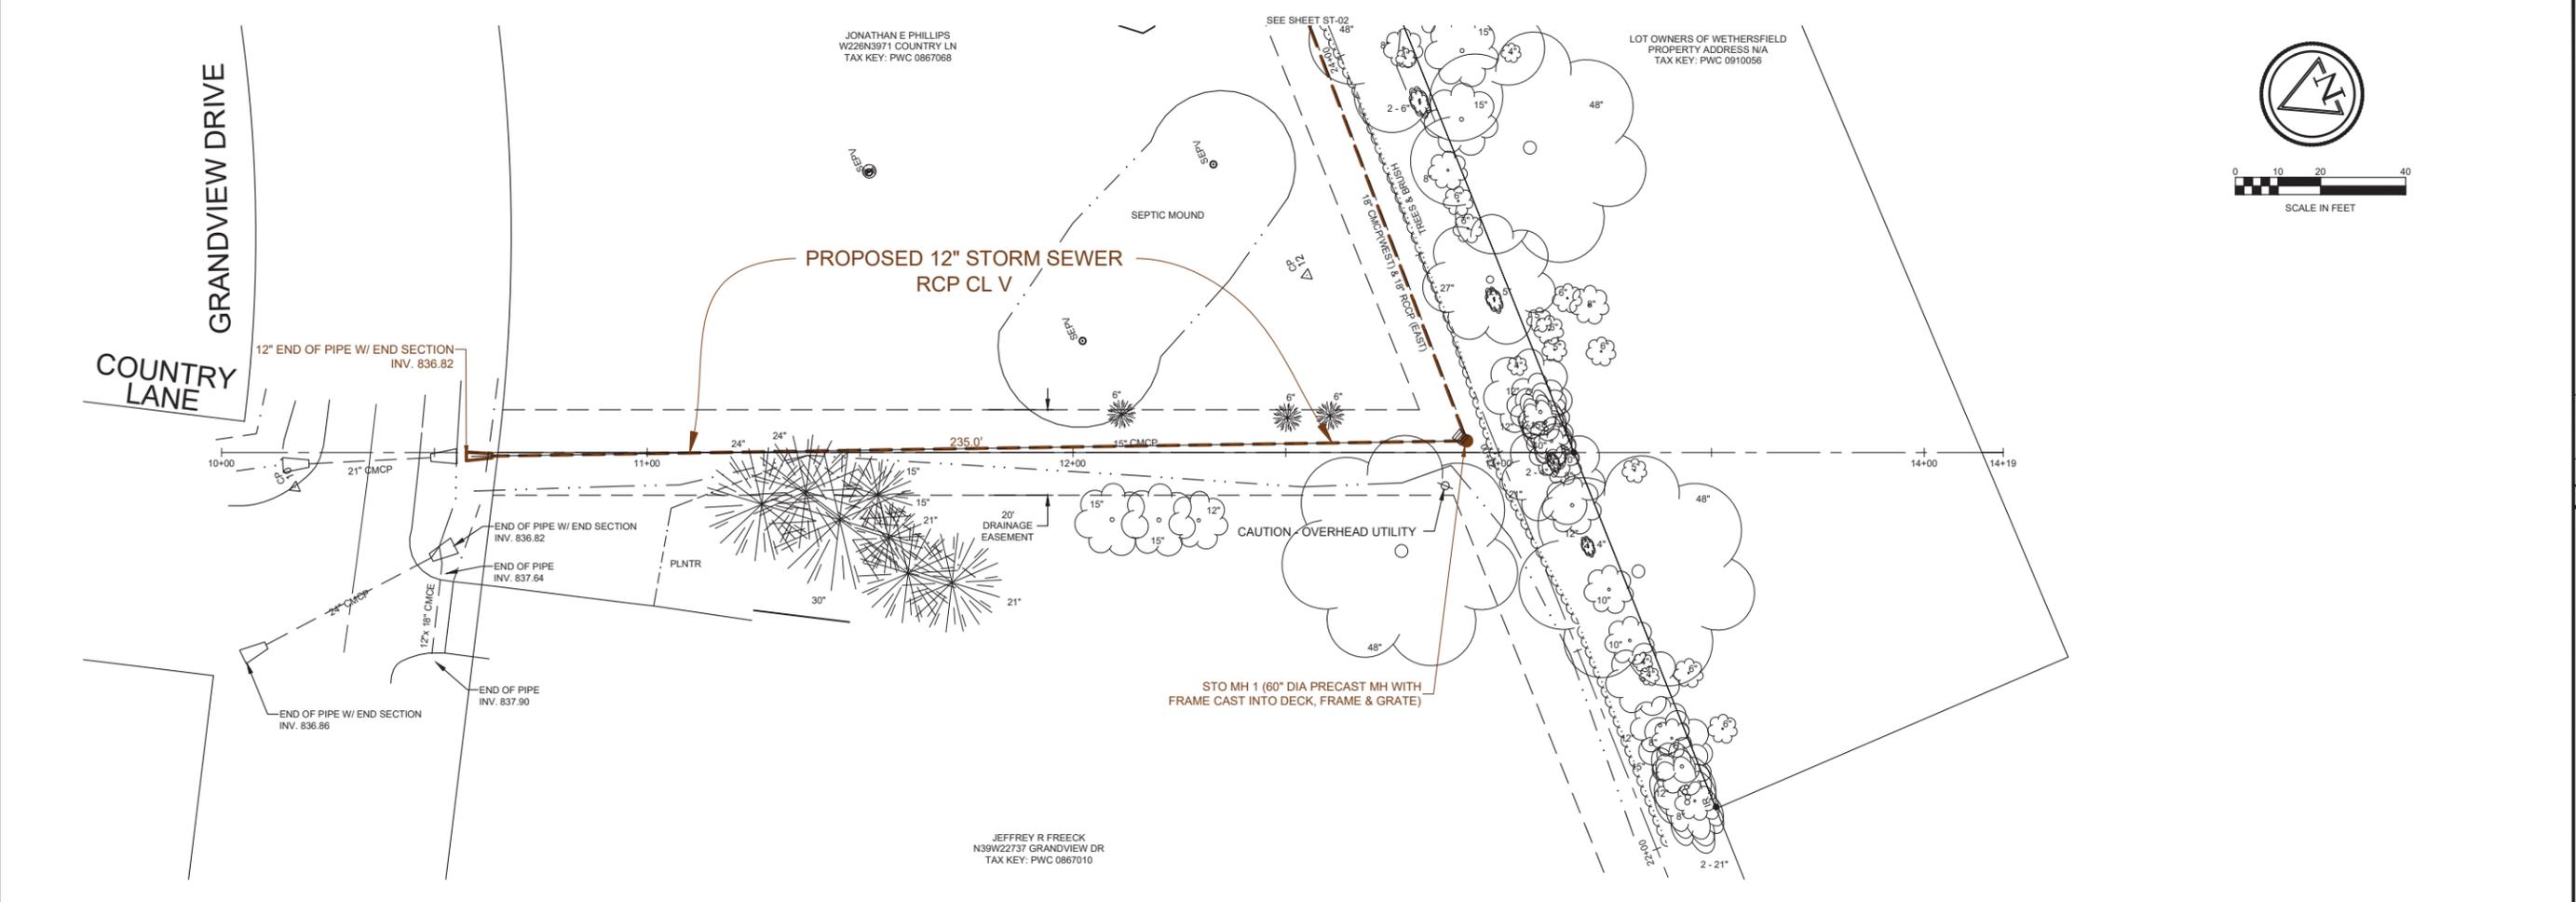



Ruekert Mielke
 Waukesha • Kenosha • Madison
 Global Water Center • Fox Valley
www.ruekertmielke.com

VALLEY BROOK STORM SEWER
PROPOSED STORM SEWER
 IN: EASEMENT
 FROM: GRANDVIEW DRIVE
 TO: 300' SOUTHWEST OF GRANDVIEW DRIVE
CITY OF PEWAUKEE
WAUKESHA COUNTY, WI

© COPYRIGHT 2023
 RUEKERT & MIELKE INC.
 DESIGNED BY: RJW
 DRAFTED BY: DJK
 CHECKED BY:
 DATE: JULY, 2023
 FILE NO.
26-10110.200
BID SET
 SHEET NO.
ST-01

TOWN: 7N RANGE: 19E SECTION(S): 12 NW
 BID SET
www.ruekertmielke.com

JUL 11, 2023 9:57am PLOTTED BY:DKIamm SAVED BY:DKIamm
 IMAGES:RM SQUARE - Full Color-Print: C:\Users\DKIamm\OneDrive\Documents\26-10110\Drawings\26-10110-01.dwg
 C:\Users\DKIamm\OneDrive\Documents\26-10110\Drawings\26-10110-01.dwg
 C:\Users\DKIamm\OneDrive\Documents\26-10110\Drawings\26-10110-01.dwg

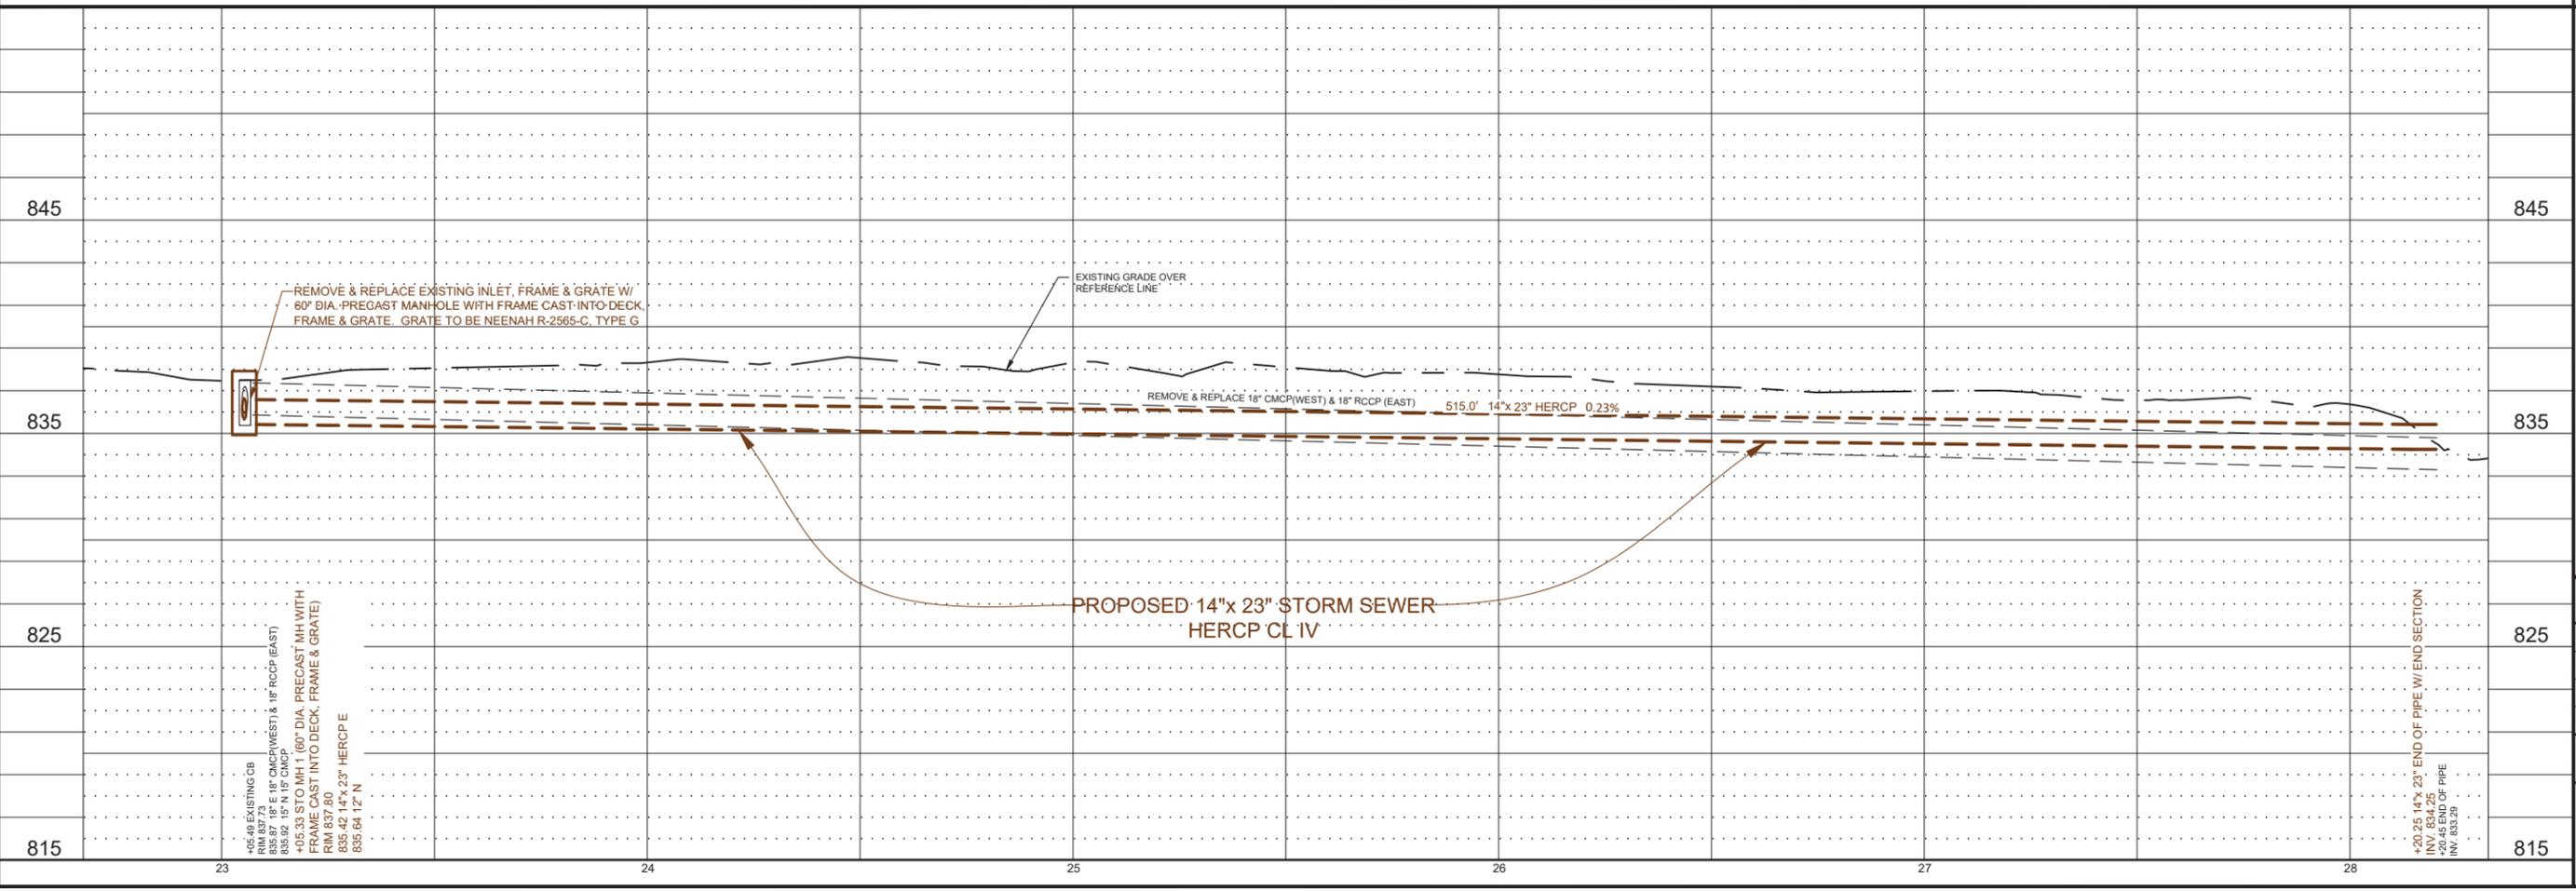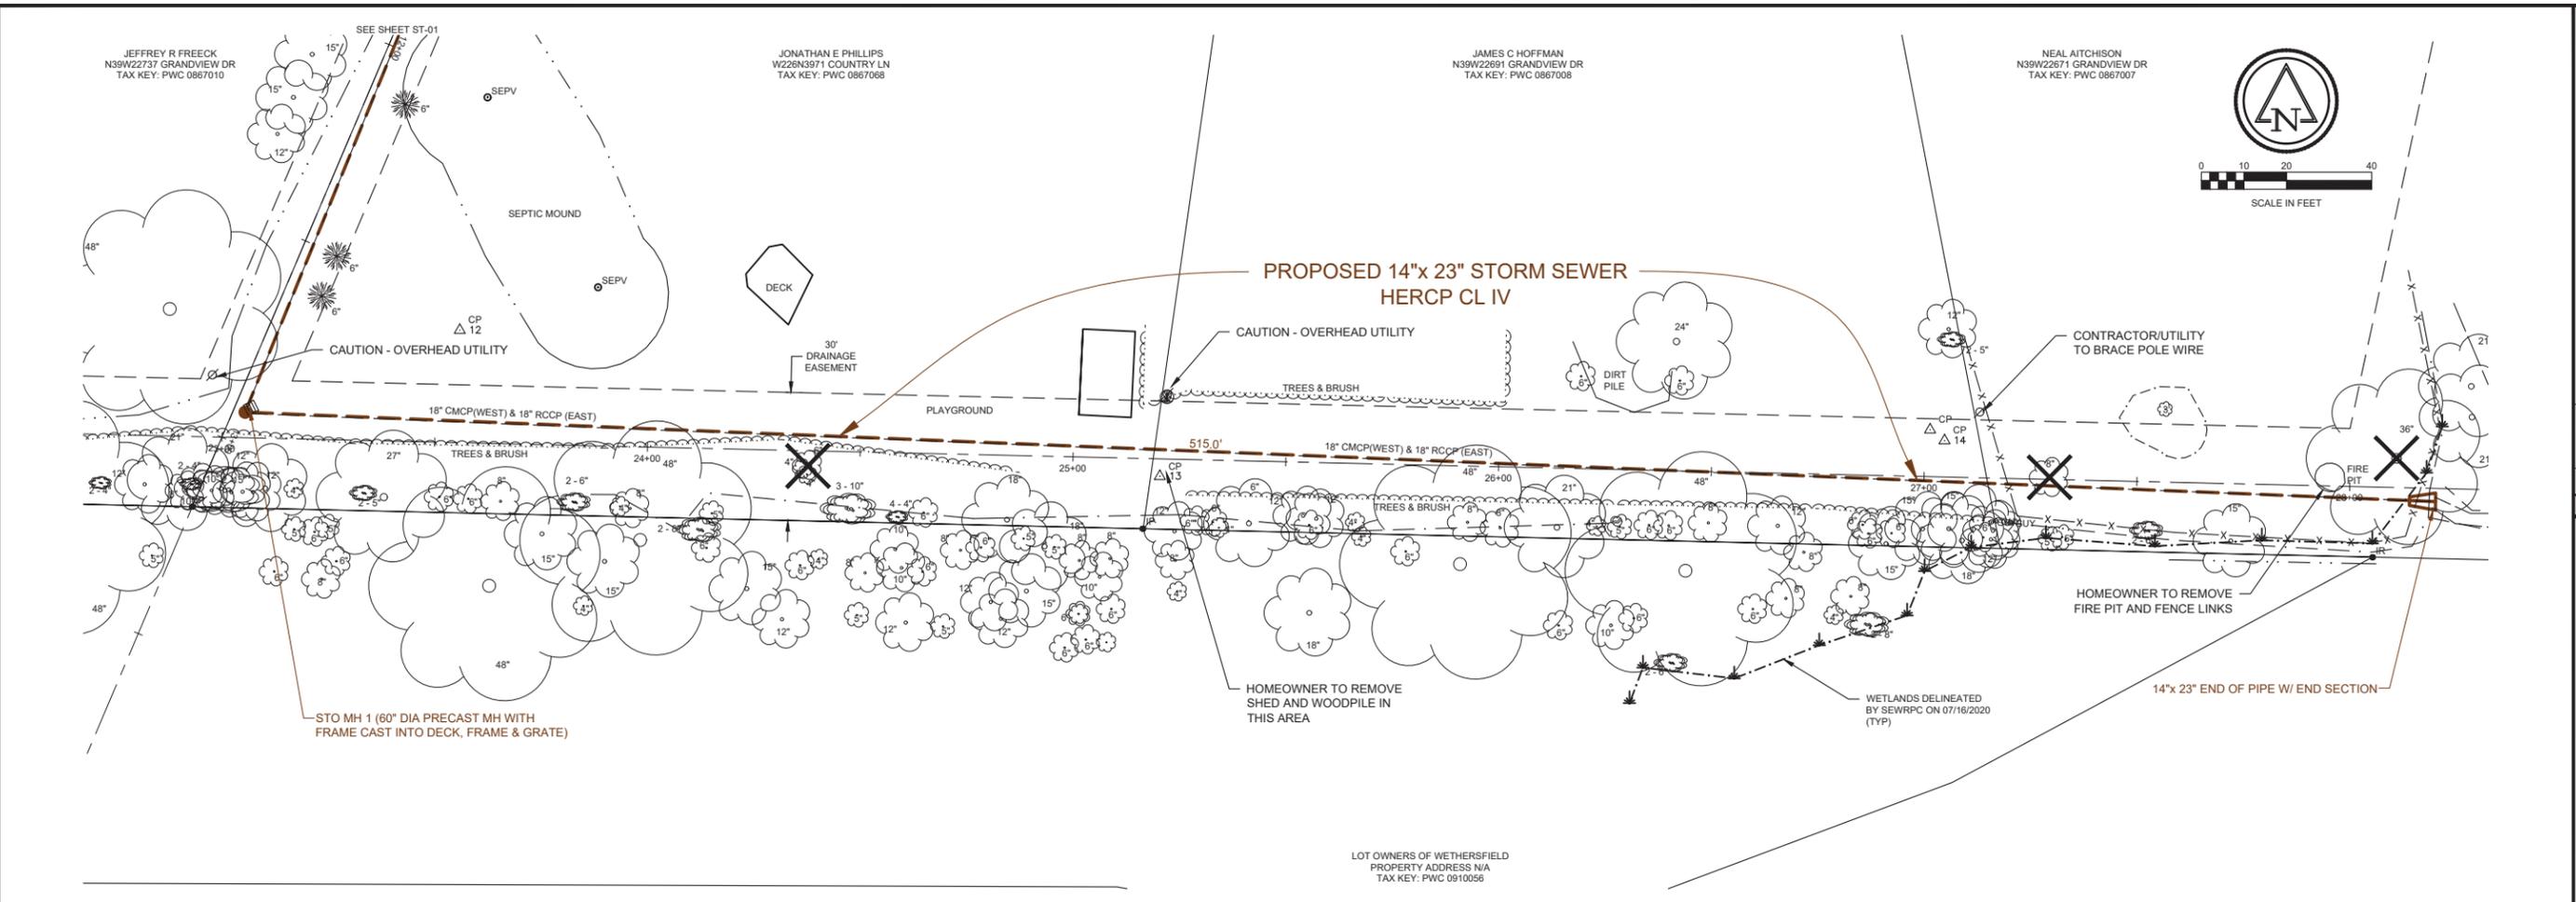

TOWN: 7N RANGE: 19E SECTION(S): 12 NW
 7
 6
 5
 4
 3
 2
 1
 A
 B
 C

Ruekert • Mielke
 Waukesha • Kenosha • Madison
 Global Water Center • Fox Valley
 www.ruekertmielke.com

VALLEY BROOK STORM SEWER
PROPOSED STORM SEWER
 IN: EASEMENT
 FROM: 300' SOUTHWEST OF GRANDVIEW DRIVE
 TO: 500' EAST OF NORTH & SOUTH EASEMENT
CITY OF PEWAUKEE
WAUKESHA COUNTY, WI

© COPYRIGHT 2023
 RUEKERT & MIELKE INC.
 DESIGNED BY: RJW
 DRAFTED BY: DJK
 CHECKED BY:
 DATE: JULY, 2023
 FILE NO.
26-10110.200
 SHEET NO.
ST-02

BID SET
 www.ruekertmielke.com

